



Mulde 4 Schnitt 1

Rigole: L x B x H
ca. 9,00 m x 1,50 m x 1,00-0,50 m
ca. 2,00 m x 1,50 m x 1,00-0,50 m
ca. 3,00 m x 1,50 m x 1,00-0,50 m

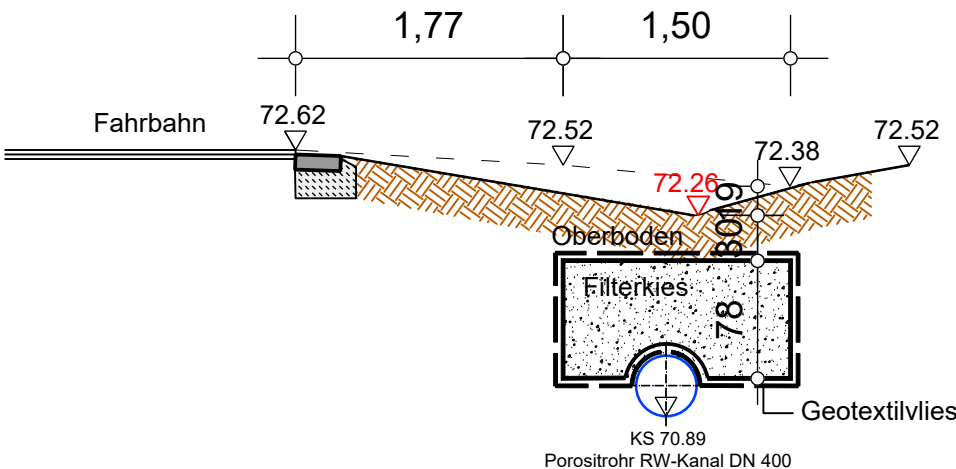

Mulde 4 Schnitt 2

Rigole: L x B x H
ca. 5,00 m x 2,00 m x 1,00-0,50 m
ca. 5,00 m x 2,00 m x 1,00-0,50 m
ca. 7,00 m x 2,00 m x 1,00-0,50 m

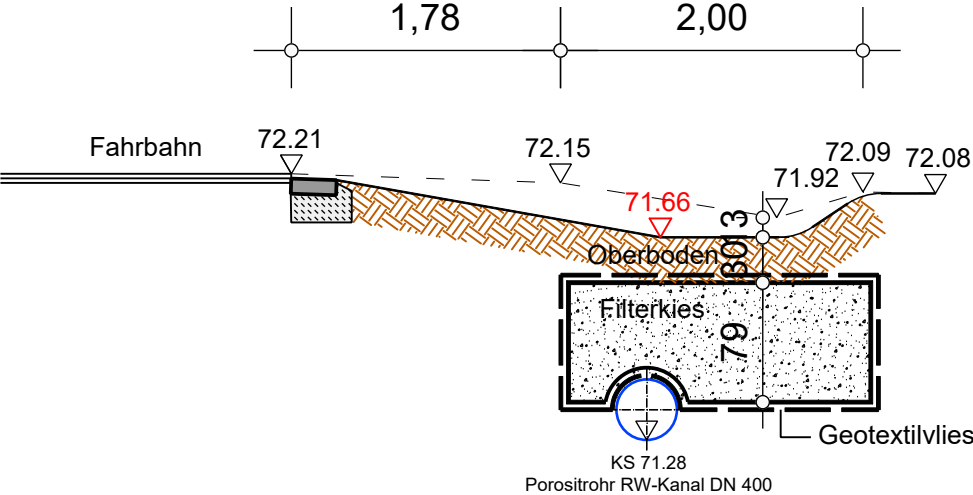

Marl	Aug. 2026	
 - Ingenieurbüro GmbH & Co. KG Dipl.-Ing. Kai Humborg Am Petersberg 4 - 45770 Marl		

ISO - Ingenieurbüro GmbH & Co. KG
Dipl.-Ing. Kai Humborg
STRASSE • WASSER • UMWELT
45770 Marl • Am Petersberg 4
Tel.: 0 23 65/888 90-0 • Email: ma@ing-iso.de



Marl	Aug. 2026	
 Ein Plus für Datteln		
Errichtung von Versickerungsmulden entlang der Horneburger Straße in Datteln		Proj. Nr.: M0042403 Anlage: 5 Blatt: 4 (14) Maßstab: 1:50
Querprofile Mulde 4		bearb. 06.26 Hb
		gez. 06.26 KI
		gepr.
1. Änderung		
2. Änderung		
3. Änderung		
4. Änderung		
P:\Datteln\Horneburger Straße - Versickerungsmulden - M0042403\Autocad\Querprofile.dwg		