


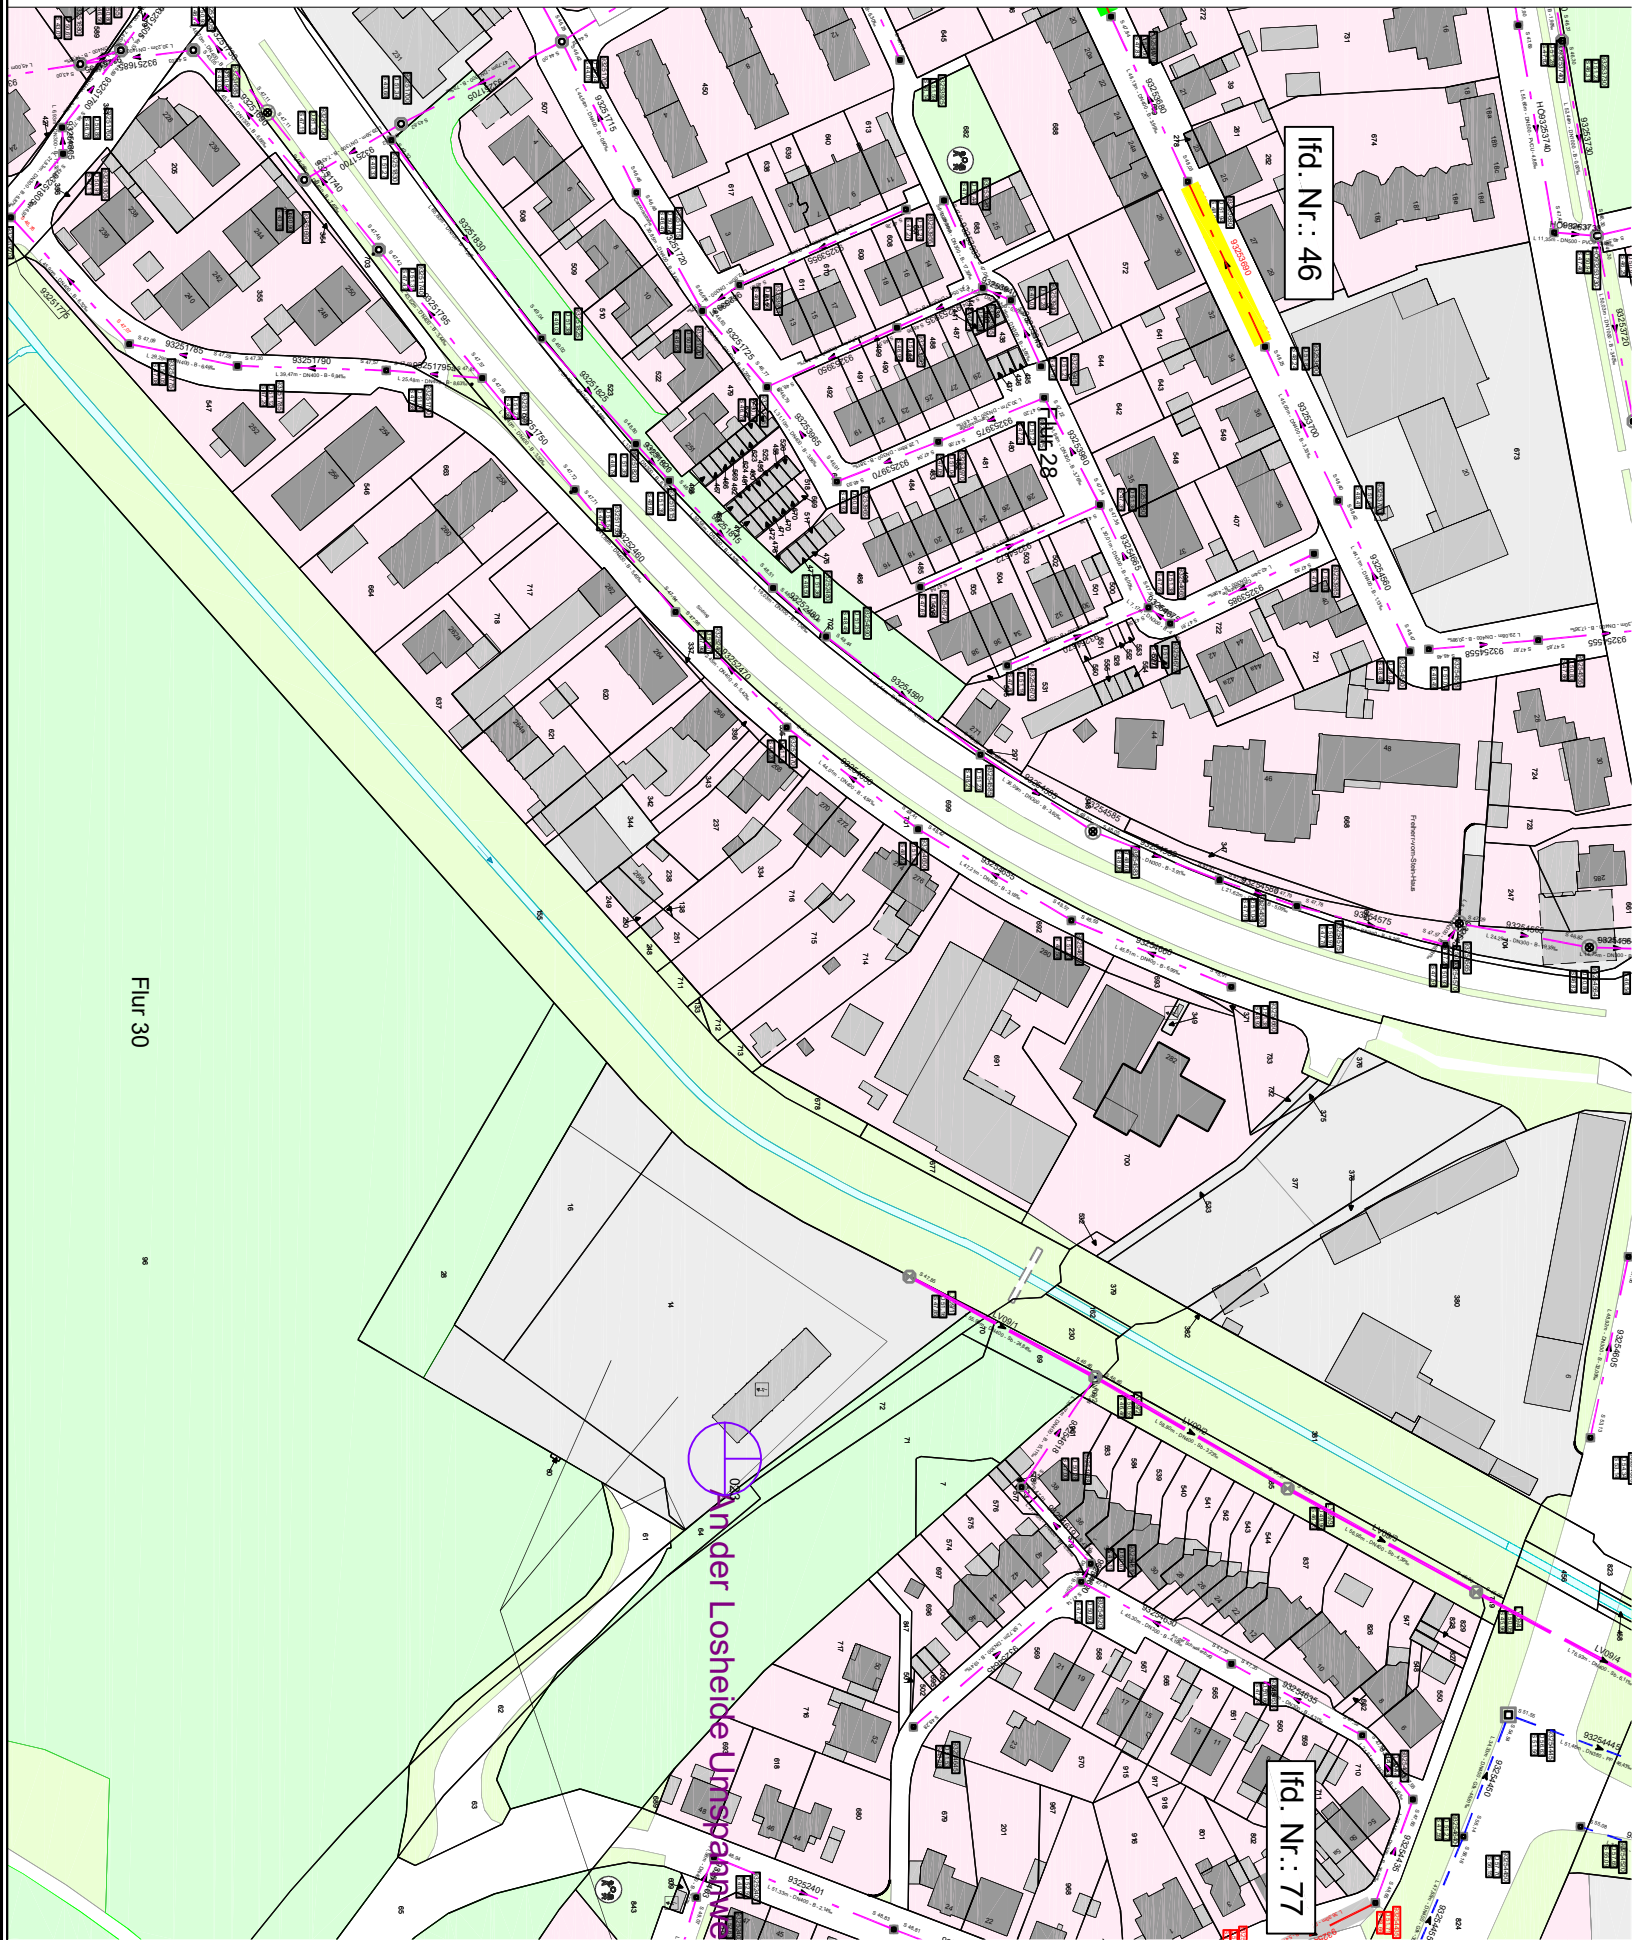

lfd. Nr.: 46

Flur 30

Flur 30

Ander Losheide Umspannwerk

lfd. Nr.: 77