



Technical drawing of a door threshold cross-section. The drawing shows a vertical section of a door frame with a threshold. The threshold is labeled "Edelstahlwinkel, 2 mm stark, waagrecht ausgerichtet, unterfüttert im Mörtelbett, mit Senkschrauben fest verankert". The drawing includes the following dimensions and annotations:

- Vertical dimensions on the right: 11, 2,09, 2,13^s, and 28.
- Horizontal dimensions at the bottom: 1,05 and 77^s.
- Level markers: $\Delta +37,19^s$ and $\Delta +35,06$ OKFF.
- Level marker at the bottom right: $\Delta +34,78$.

Teilschnitt - M 1:20

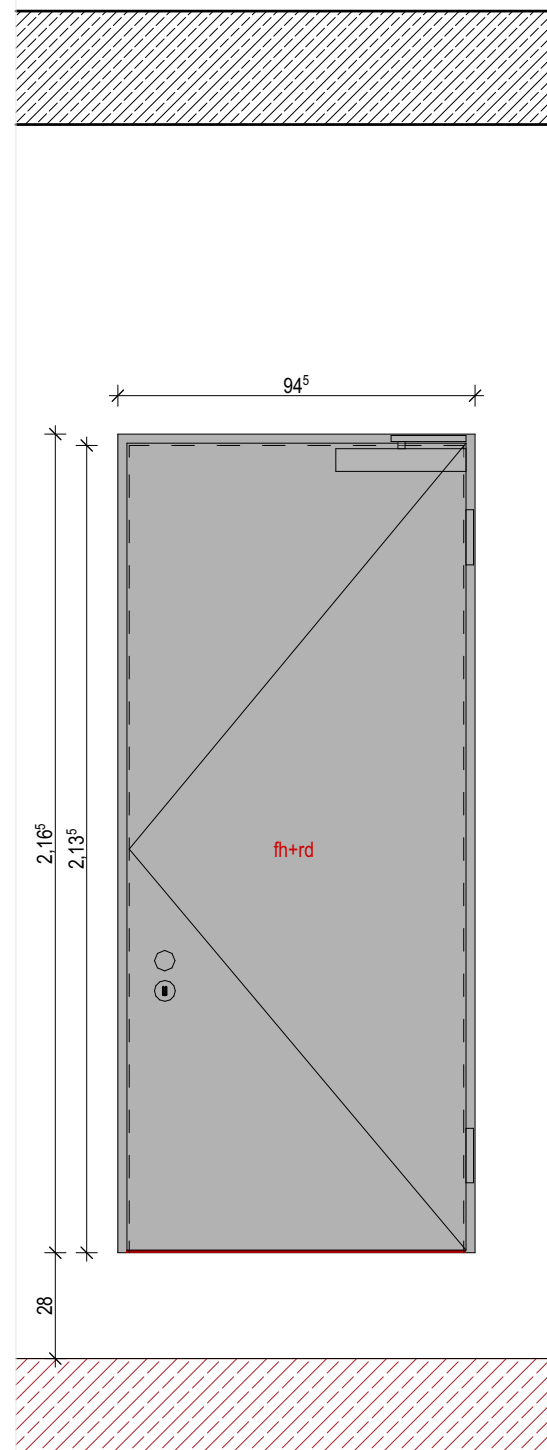

88^5

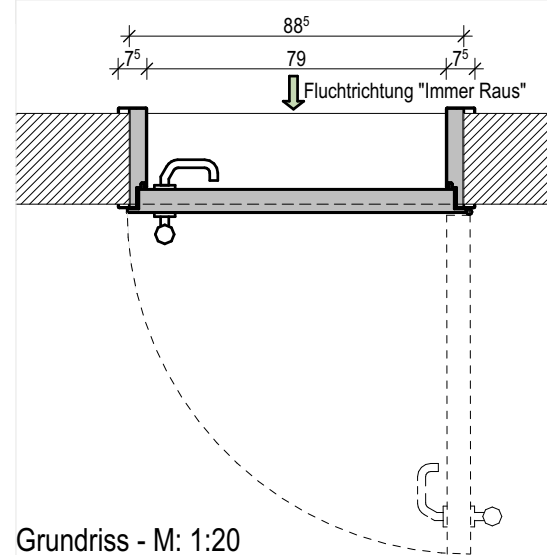

Türflügel:	
Typ / Material:	Stahltür
Türblatt:	gefälzt einschlagend
Kantengeometrie:	gefälzt, Dünnfalz
Oberfläche:	verzinkt, pulverbeschichtet rot, RAL nach Vorgabe Architektur
Bes. Ausführung:	—

Sicherheitsausstattung: —

Stahl-Umfassungszargen des Typs "UZ" für Stahlblech-Türblätter
Die mehrteiligen Zargen sind ohne Bodeneinstand und nach jeweiliger Herstellervorschrift zu montieren. Zargen sind grundsätzlich mit schwindarmen Mineralmörtel zu vergießen. Zargen an Brandschutztüren, gemäß Prüfzeugnis z.B. mit Hinterfüllung mit zugelassenem Vergussmörtel oder mit Mineralwolle oder Mineralwoll-Formteilen.


Gelsenkirchen

Gez. AS	Gepr. AK	Format DIN A3				Erstellungsdatum 30.04.2026	Indexdatum --		
Projekt	Verfasser	Bauteil	Phase	Plannummer	Maßstab	Planart	Inhalt	Index	Status
IGA	ARC	KBE-A	5	8011	020	DE	IT	--	VA