


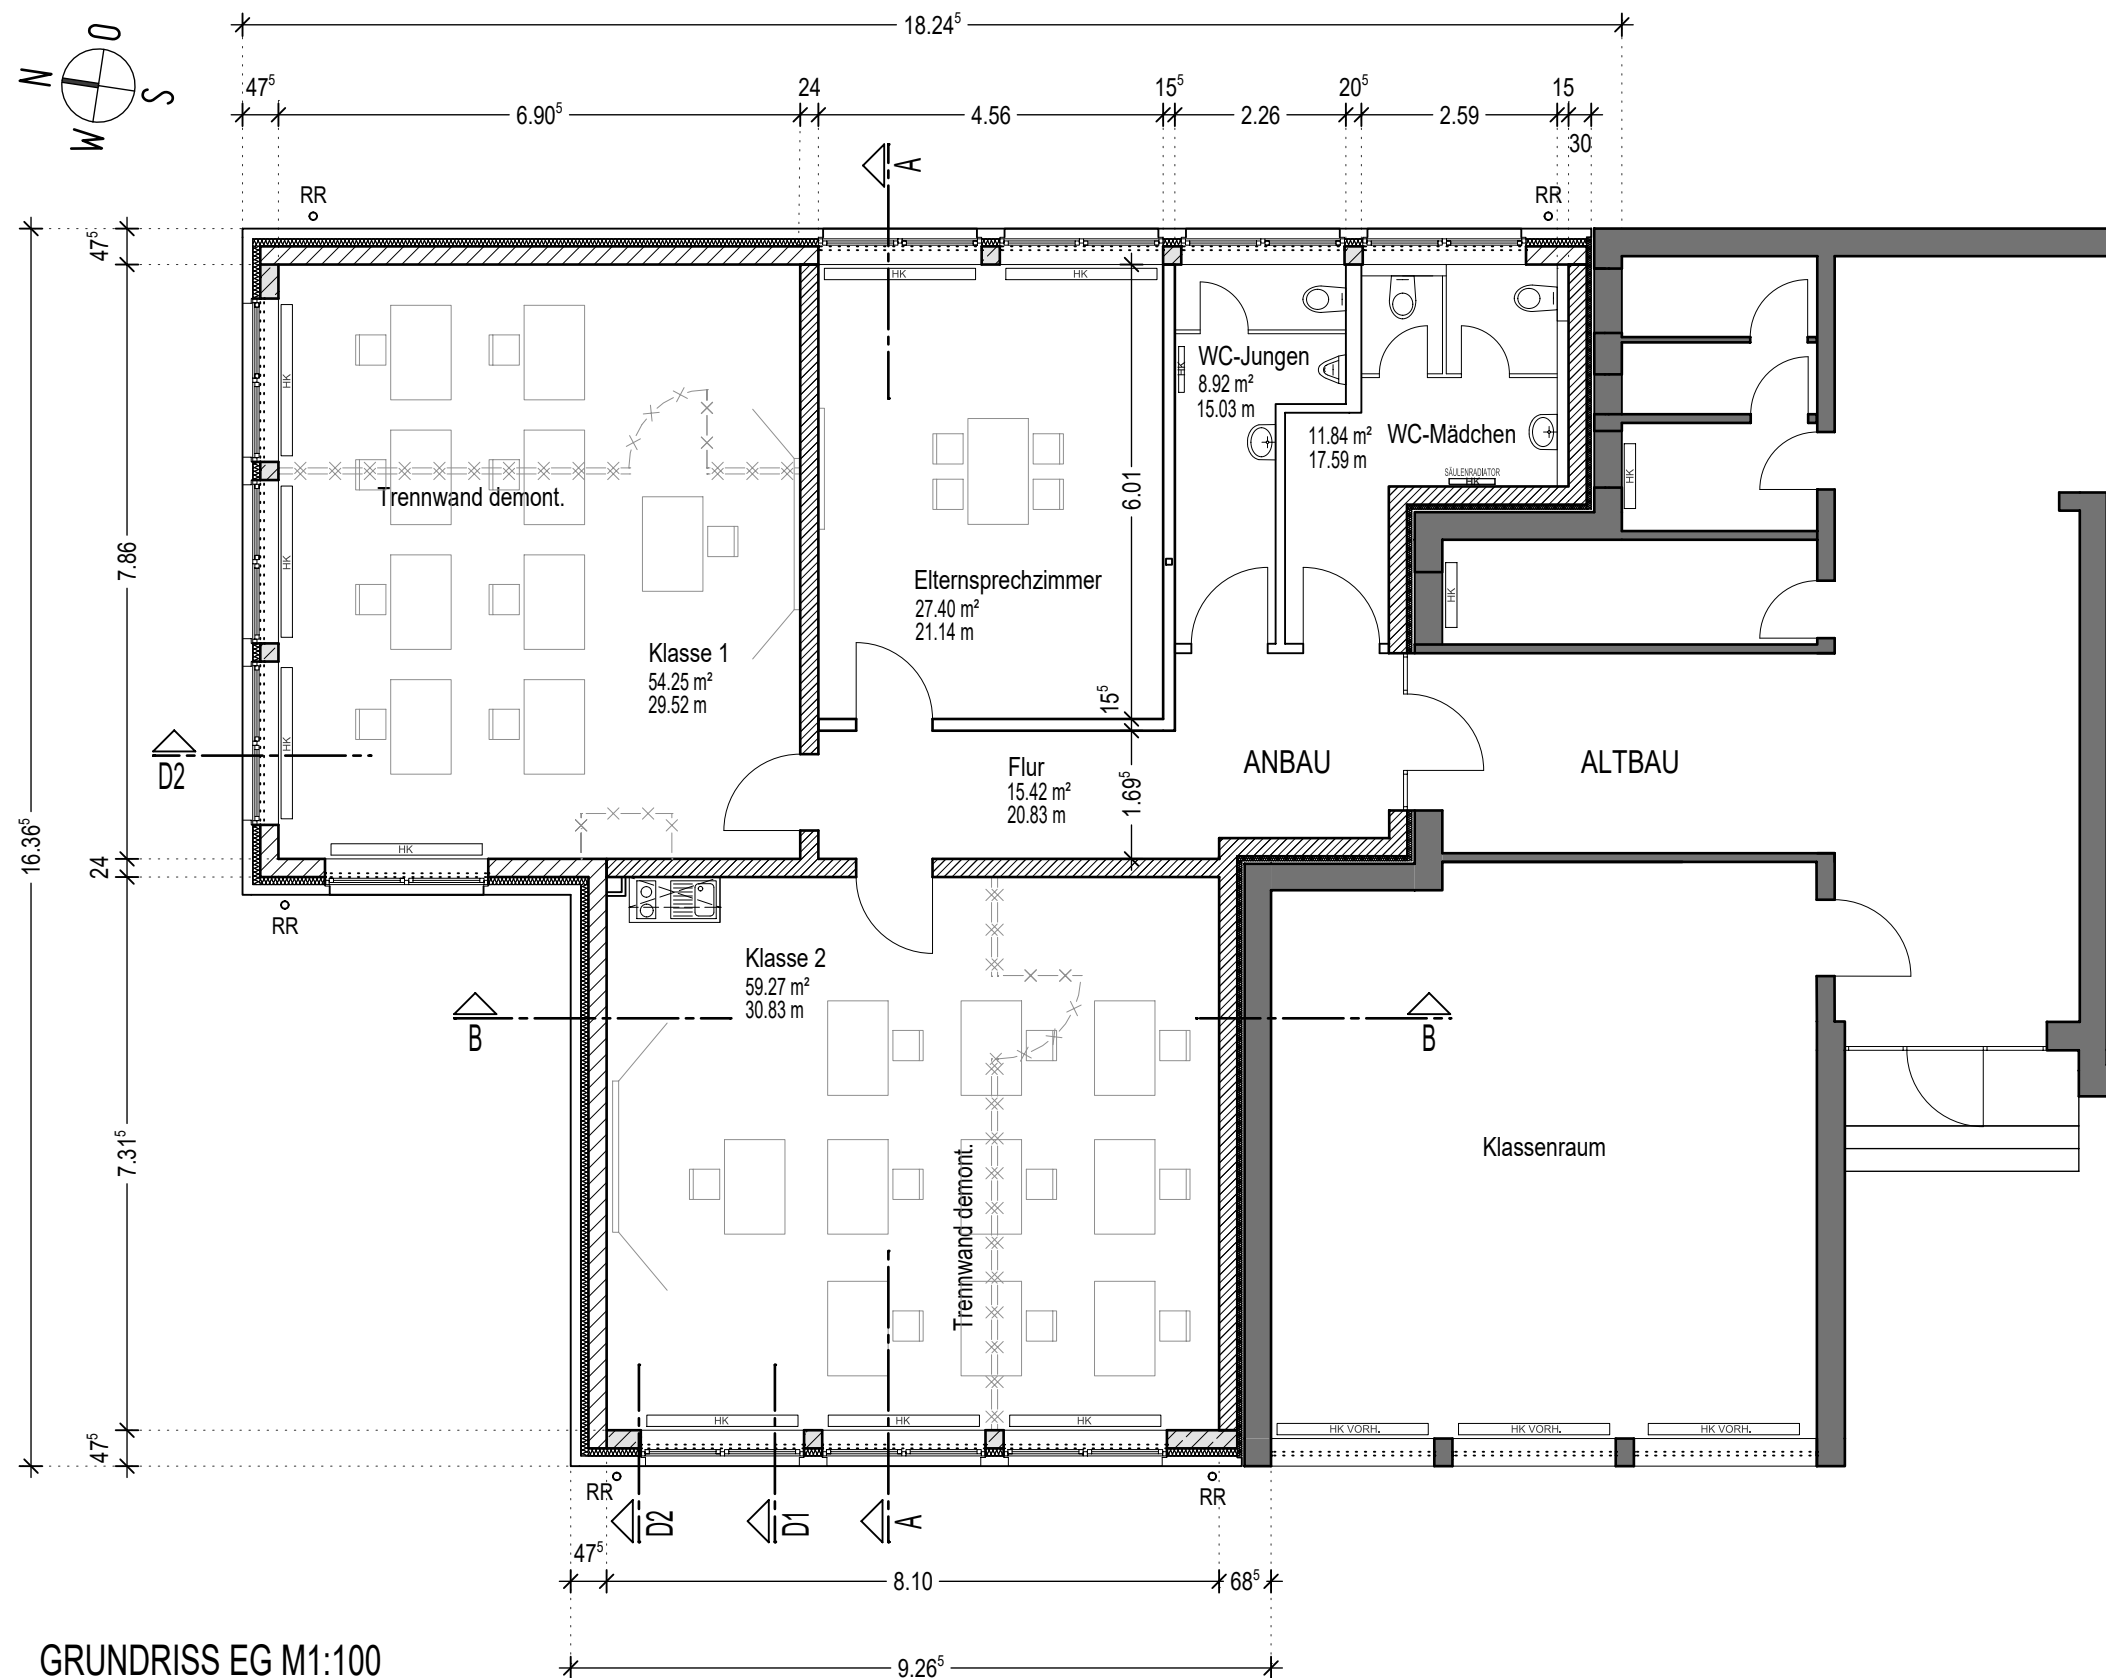

GRUNDRISS EG M1:100