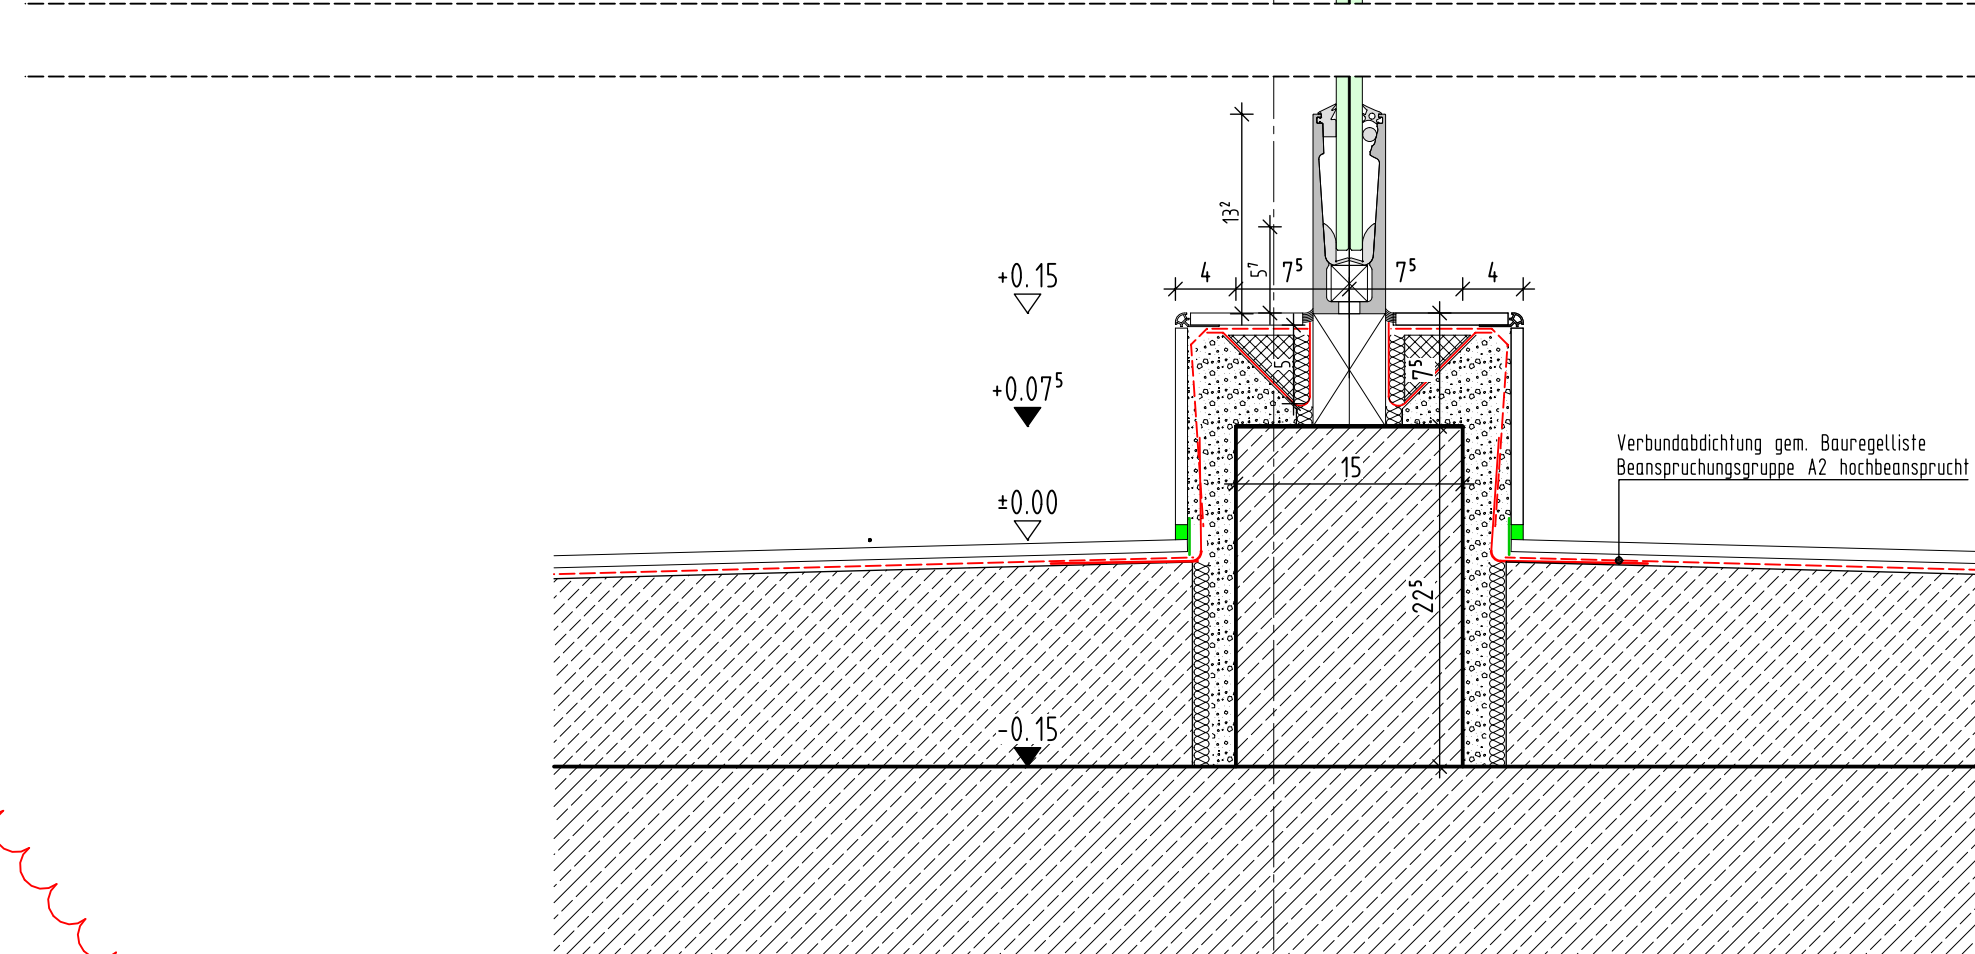
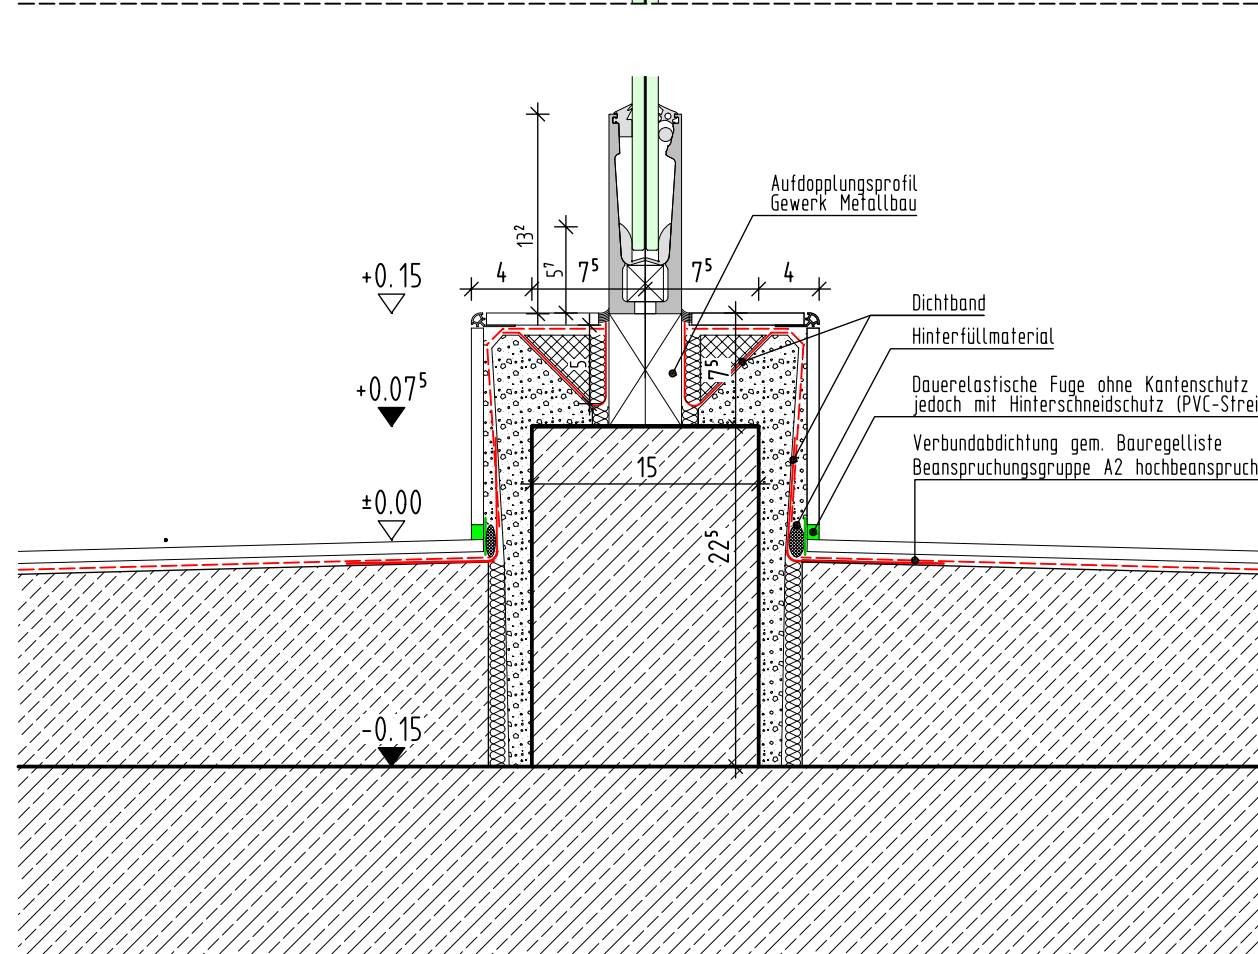



ZEICHNUNG Detailplan Ganzglasfassade innen Sockel und Sturzbereich Achse B-C/11-12', Achse C/4 und Achse I/12'				+/- 0.00m = NHN NHN +112.300 m	
				MASSTAB	1:5
					ZEICHNUNGSNR.
PROJEKTNUMMER	ERSTELLDATUM	PROJEKTL EITUNG	GEZEICHNET	INDEX	WD02.04
	17.03.2025			2	



Achsenbereich I/12'