




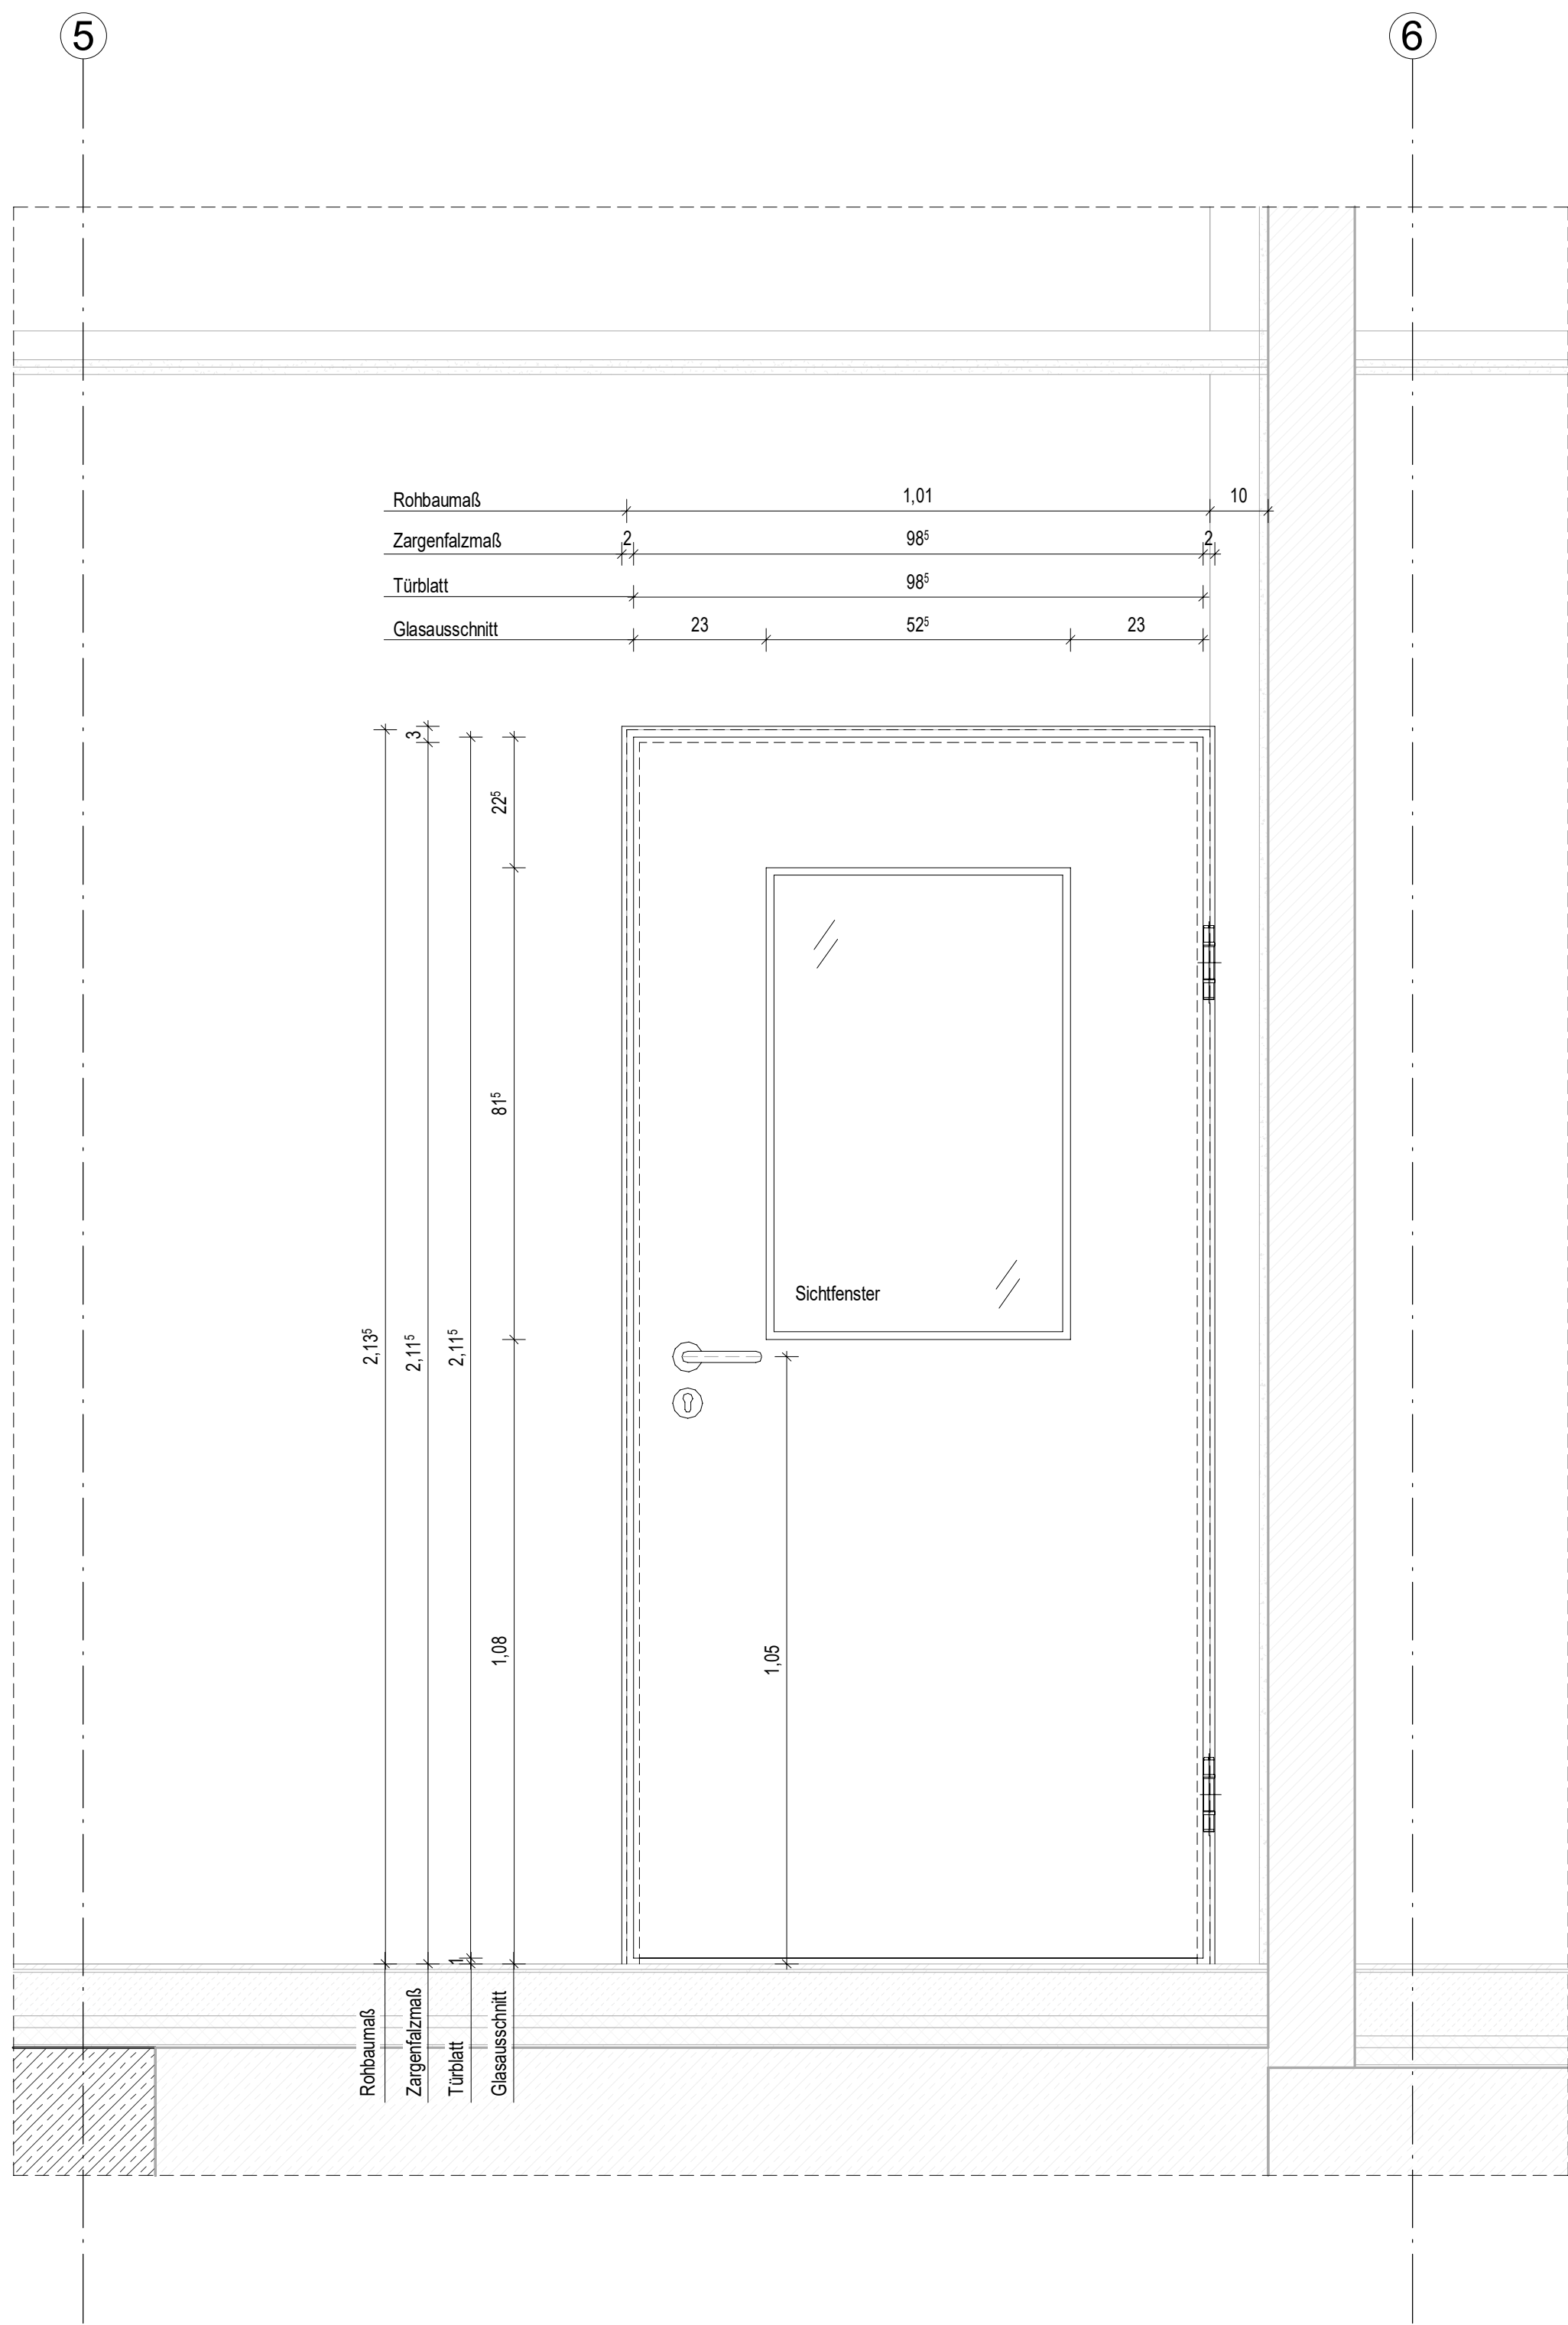

Bandseite Ansicht_Holztür mit Sichtfenster
M 1 : 10

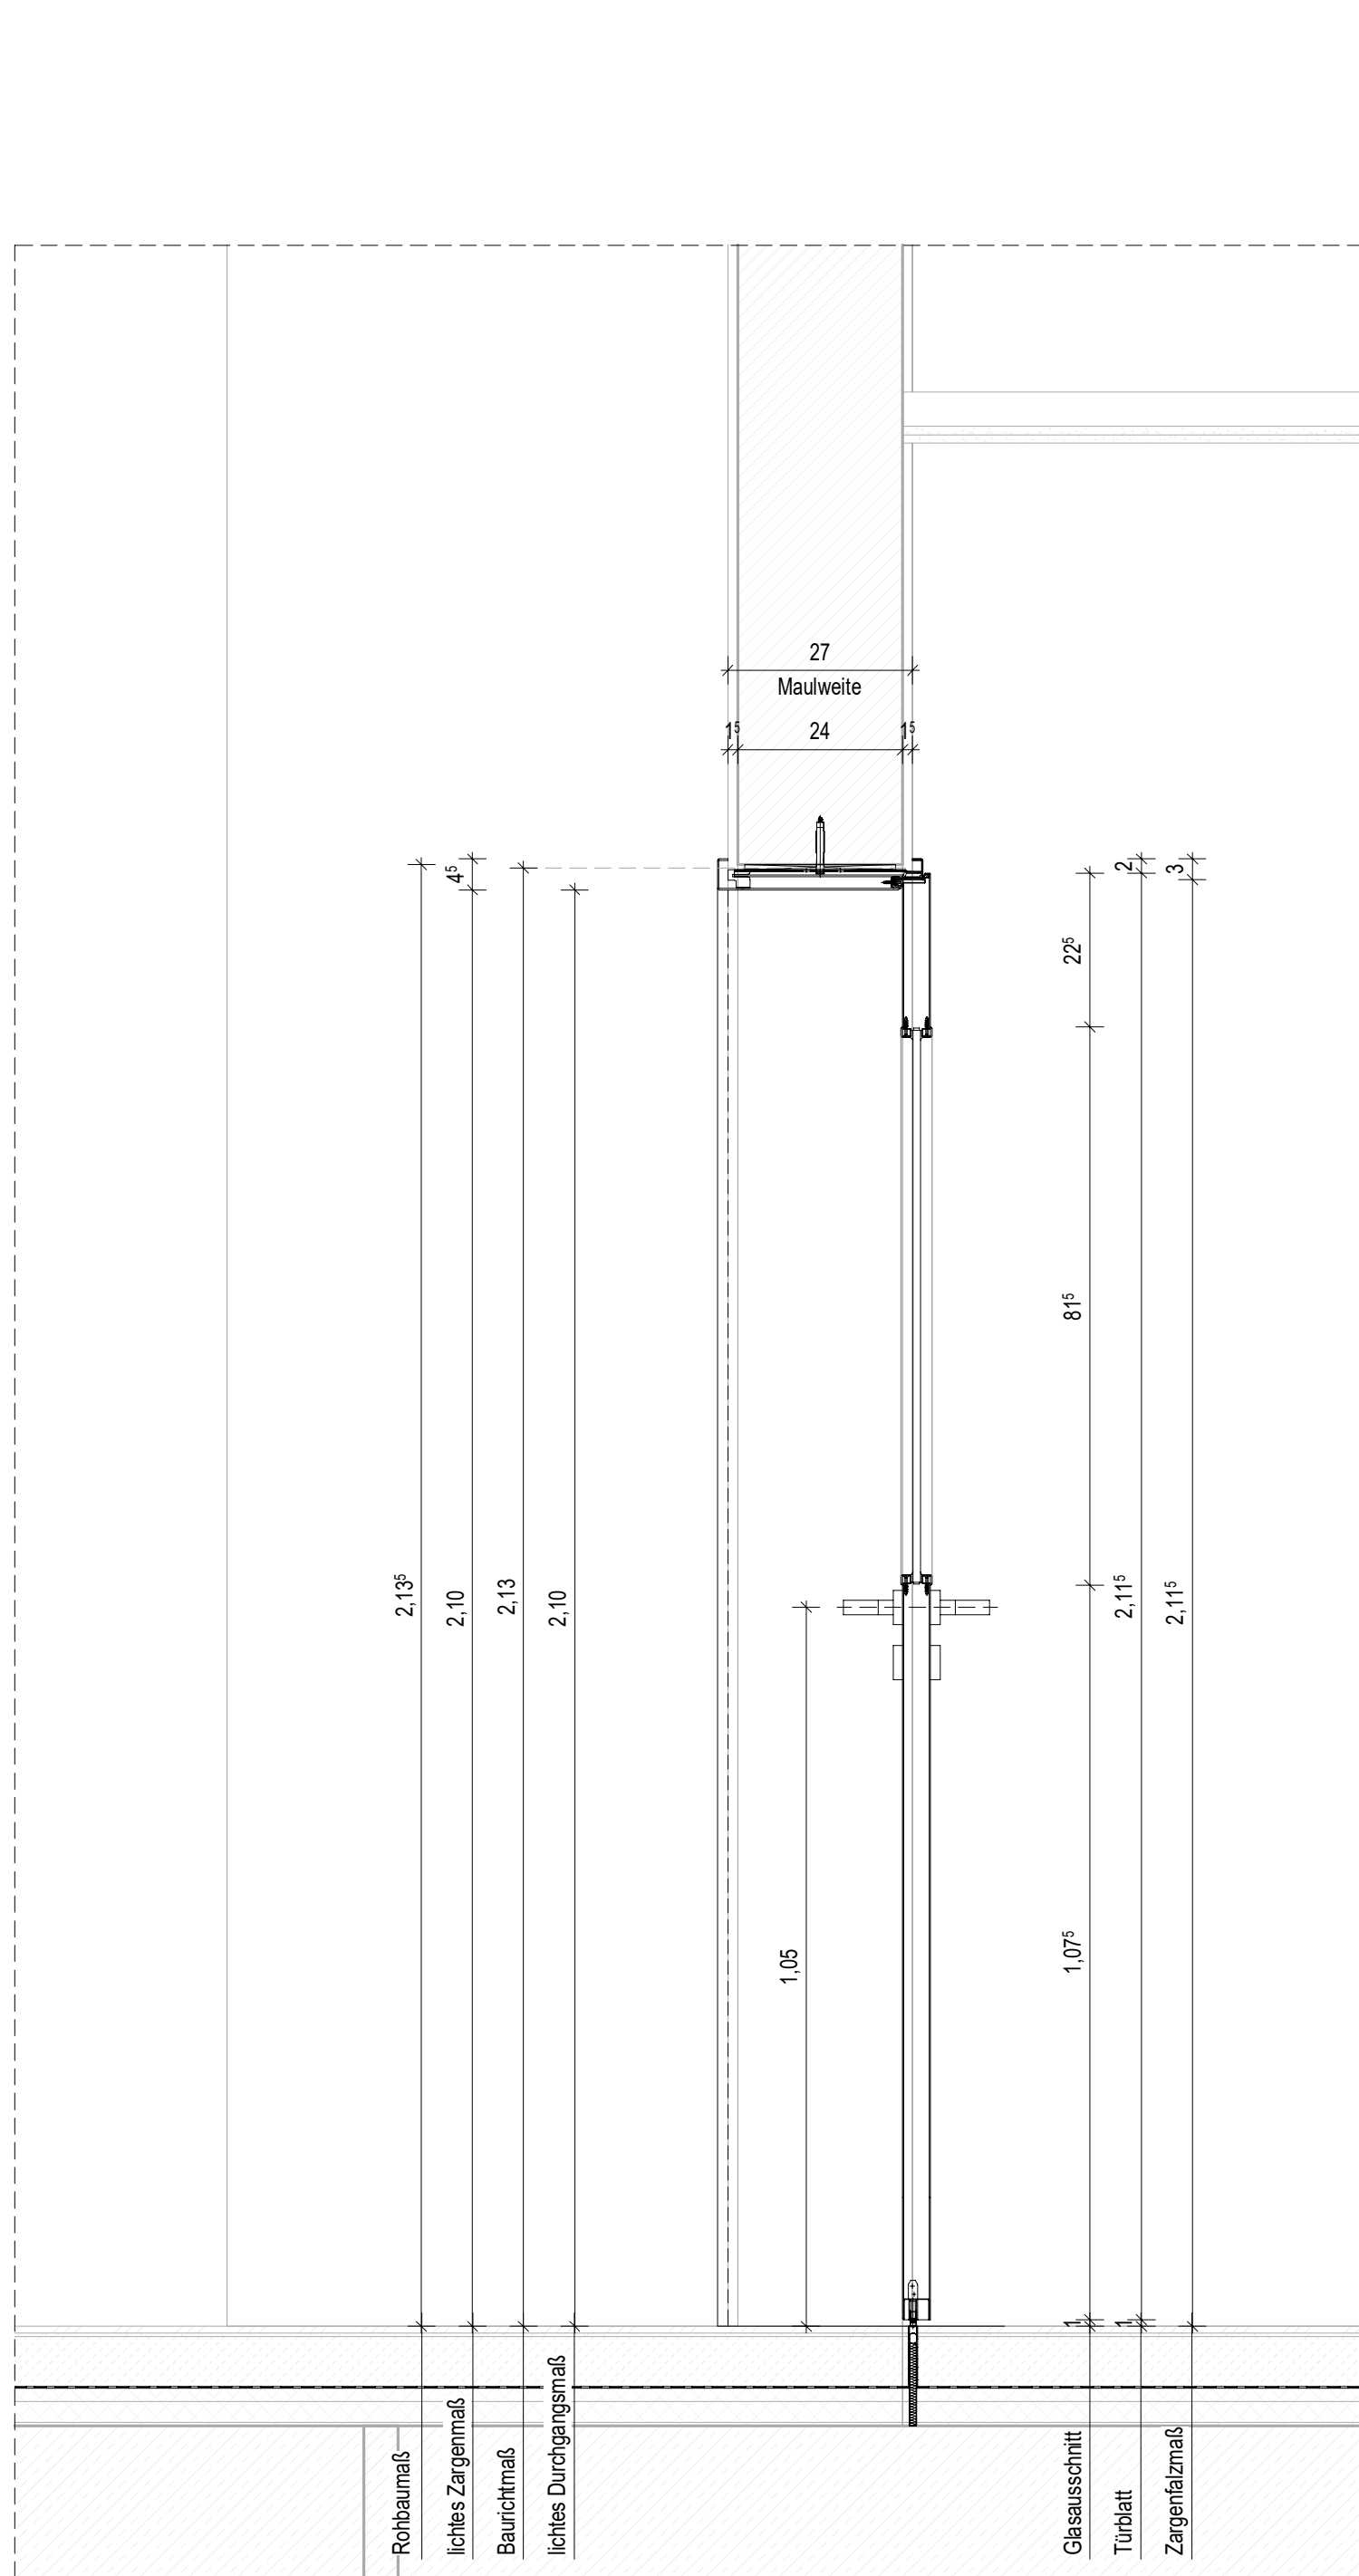

Schnitt_Holztür mit Sichtfenster
M 1 : 10

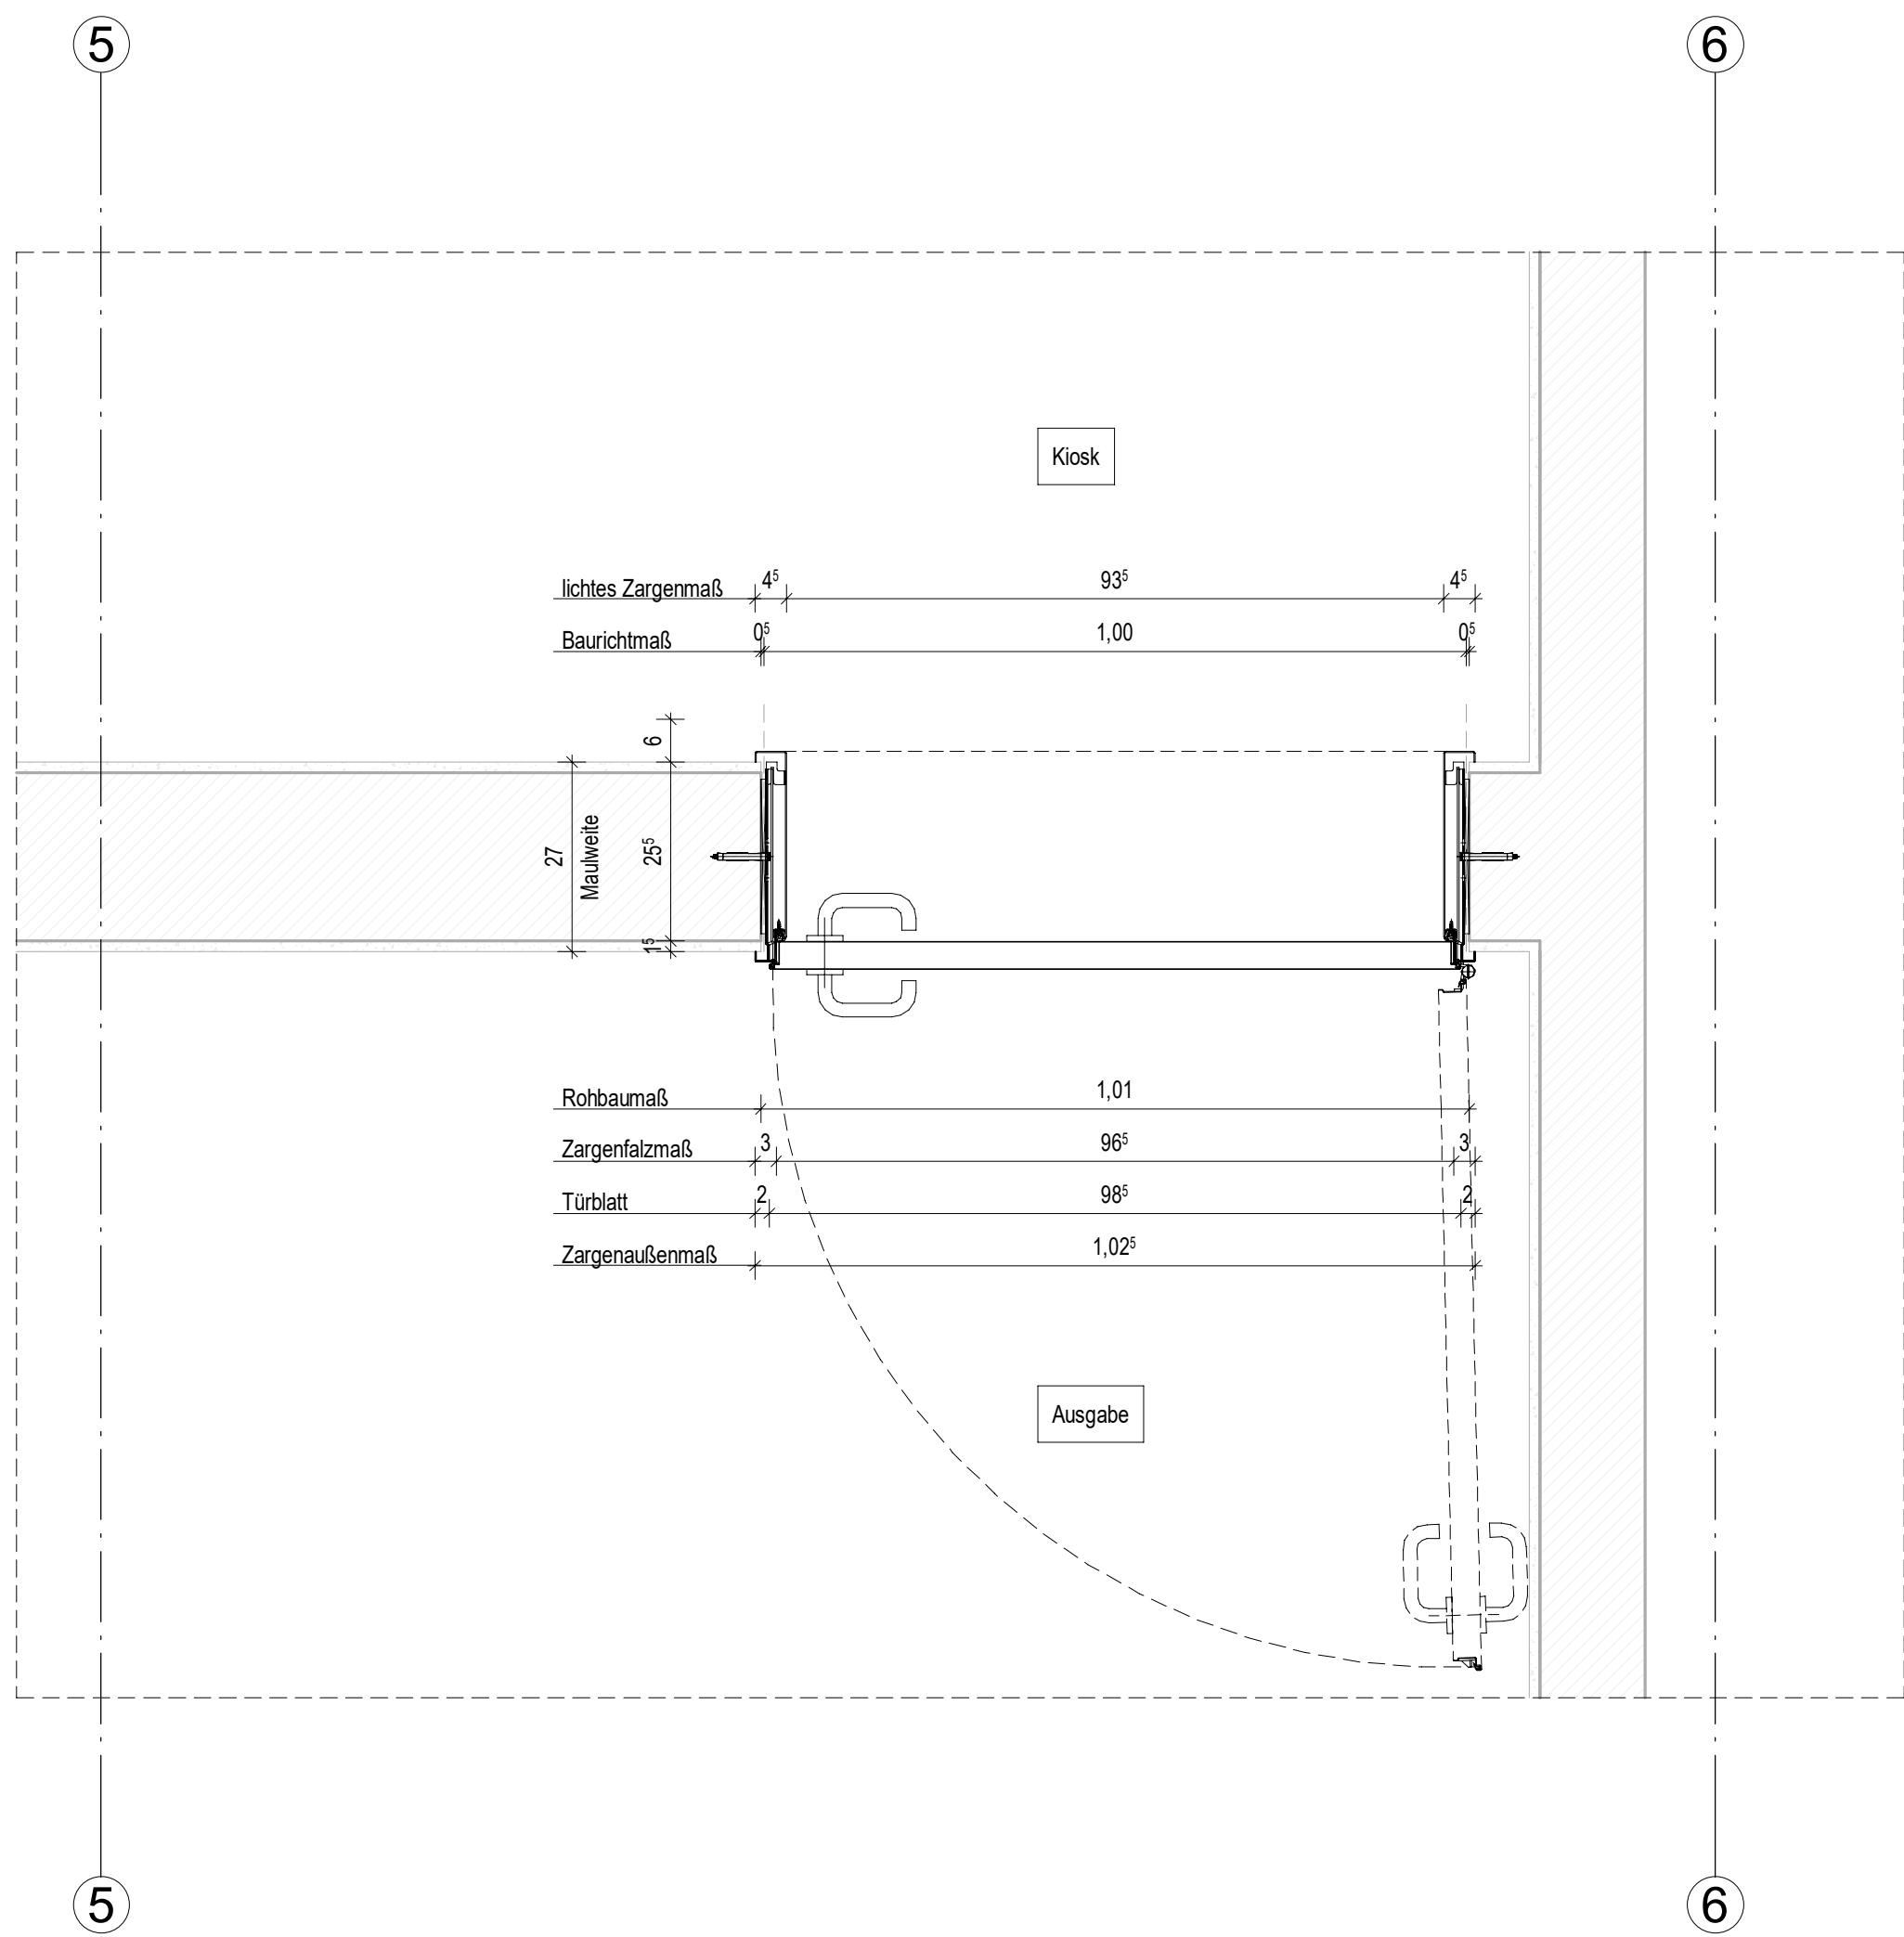

Grundriss_Holztür mit Sichtfenster
M 1 : 10

Holzür mit Glasausschnitt

Türnummer EG_240_T01 / EG_240_T02 / EG_520_T01

Türblatt Holz DIN L oder R, Glas gem. Türliste
Rohbauöffnung: 1,01 x 2,13⁹ m / 1,13⁵ x 2,13⁵ m

min. lichte Durchgangsbreite: 90 cm

Maulweite: 18 cm / 27 cm / 33 cm
Umfassungszarge Stahl gefälzt
RAL gem. Bemusterung

Schallschutzanforderung: keine
Brandschutzanforderung: keine
Türschließer gem. Türliste
Beschläge gem. Türliste
Schloss gem. Türliste
Bänder gem. Türliste

Verglasung gem. Brand- und Schallschutzanforderung

Hinterfüllung entsprechend Schallschutz- und
Brandschutzanforderungen und gem. Herstellervorsch

Einbau in Stb. oder GK oder MW

Wandstopper bzw. Bodenstopper gem. Türliste

Legende					
	Stahlbeton (STB)		Mauerwerk (MW)		Linie verdeckt
	Beton unbewehrt (UB)		Porenbeton (PB)		Grundstücksgrenze
	Fertigbeton (FT)		Verbinder (VB)		Baugrenze
	Gipskartonwand (GK)		Naturstein (NST)		Baufine
	OKFF		Detail-Nr. Plan-Nr.		Grundwasserspiegel
	HKFF				
	HKSF				
	UKFF				
	UKSF				
