


Strangschema Schutz- Regenwasser Kern 4

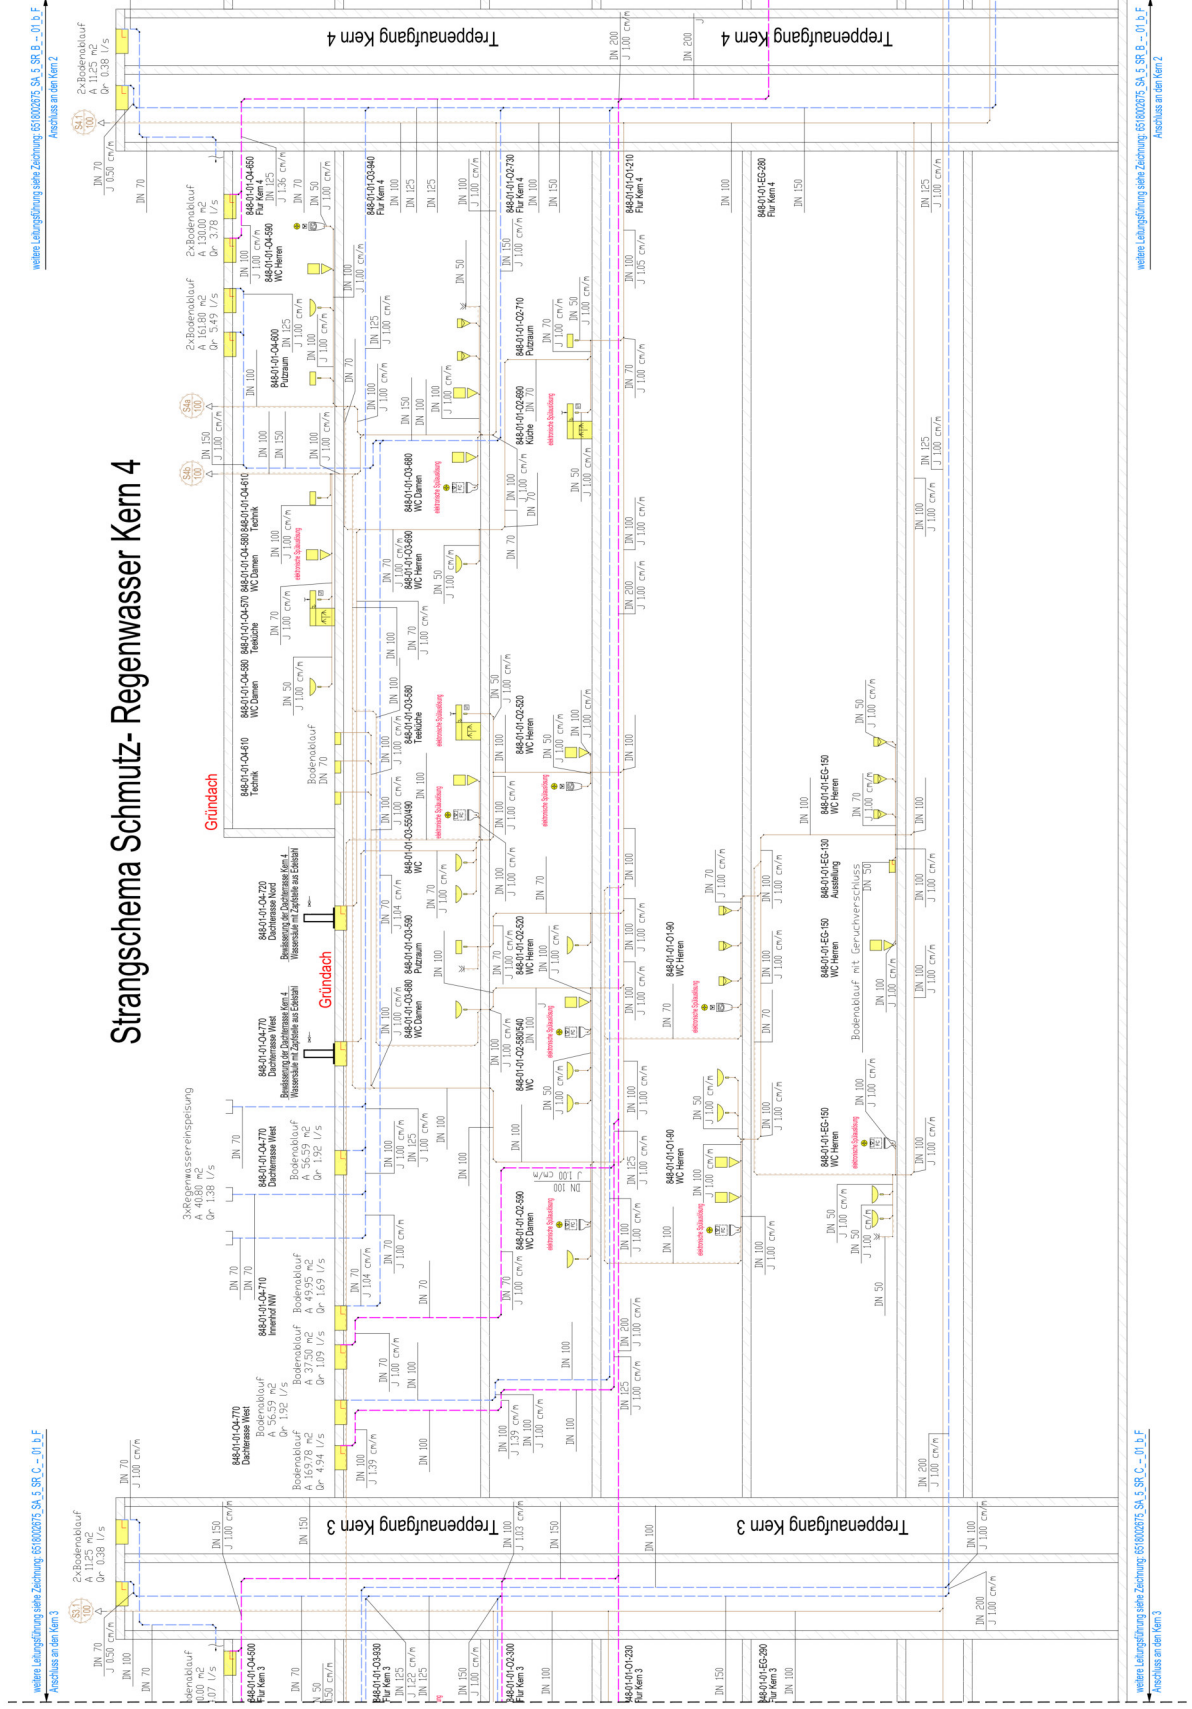

LEGENDE IS/

AR	Page
----	------


_____	_____
Kaufherr	

Beauftragter	

Stadt Dortmund - 9	
Königsplatz 11	

Strang	29.05
--------	-------