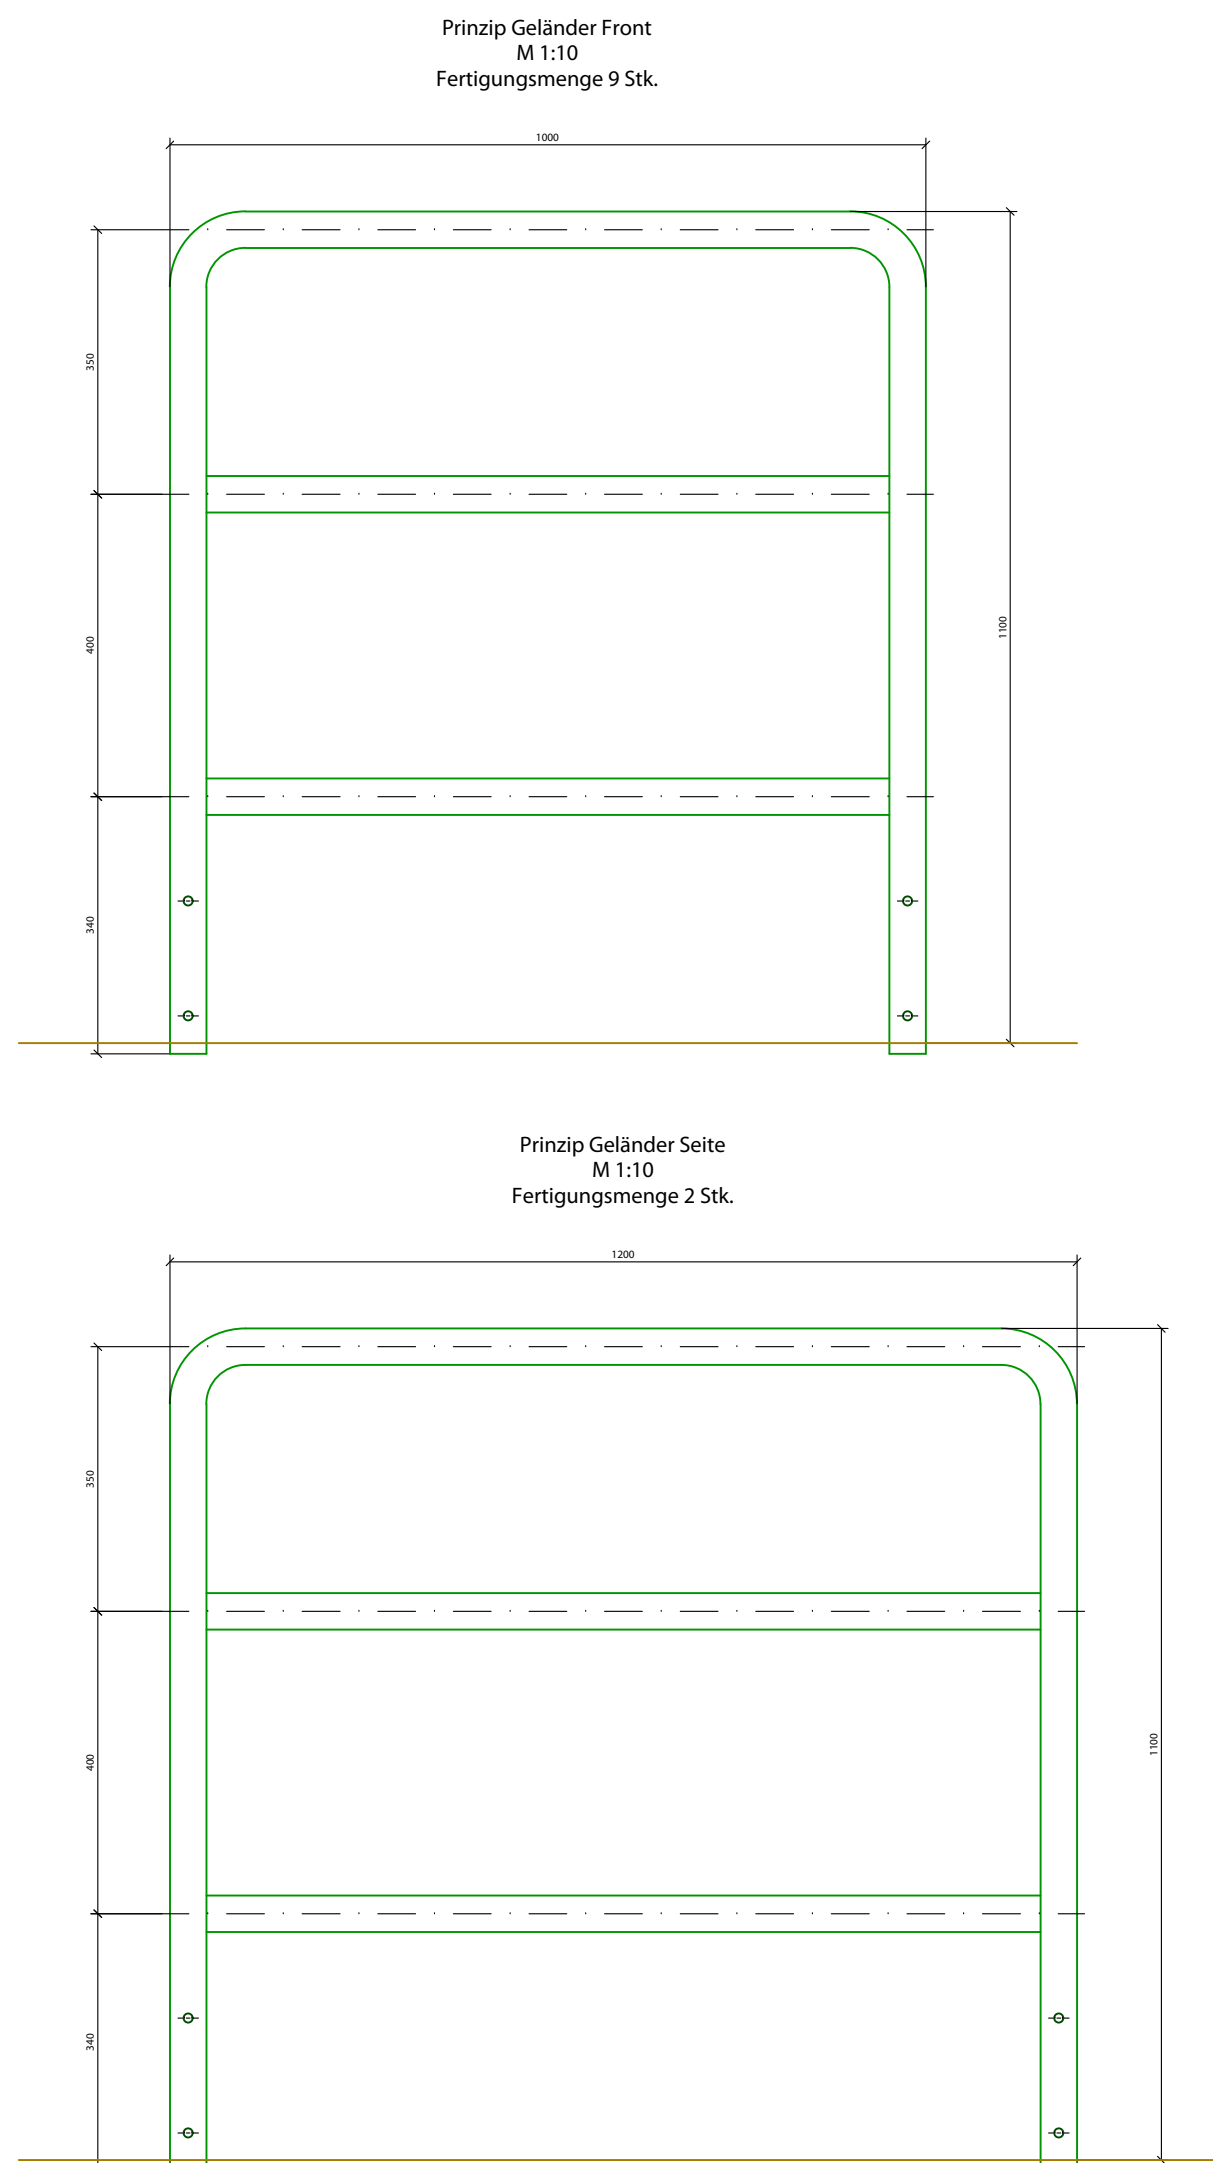
[illegible]



[illegible]

Projekt	GSG_Schwerte Veranstaltungs- und Bühnentechnik	
Maßnahme	Veranstaltungs- und Bühnentechnik -	
Kunde Nr.	Stadt Schwerte	14.487
Auftrag Nr.	2908-1	
Planungsphase	Entwurf	
Bezeichnung	EG Aula A.00.08	
Gezeichnet		
Bearbeiter		
Maßstab	1:50 / 1:10 / 1:5	
Datum	30.08.2023	
Index	k	
Zeichnung Nr.	sts 2908-1 gr00 k Aula eg neutralisier	