


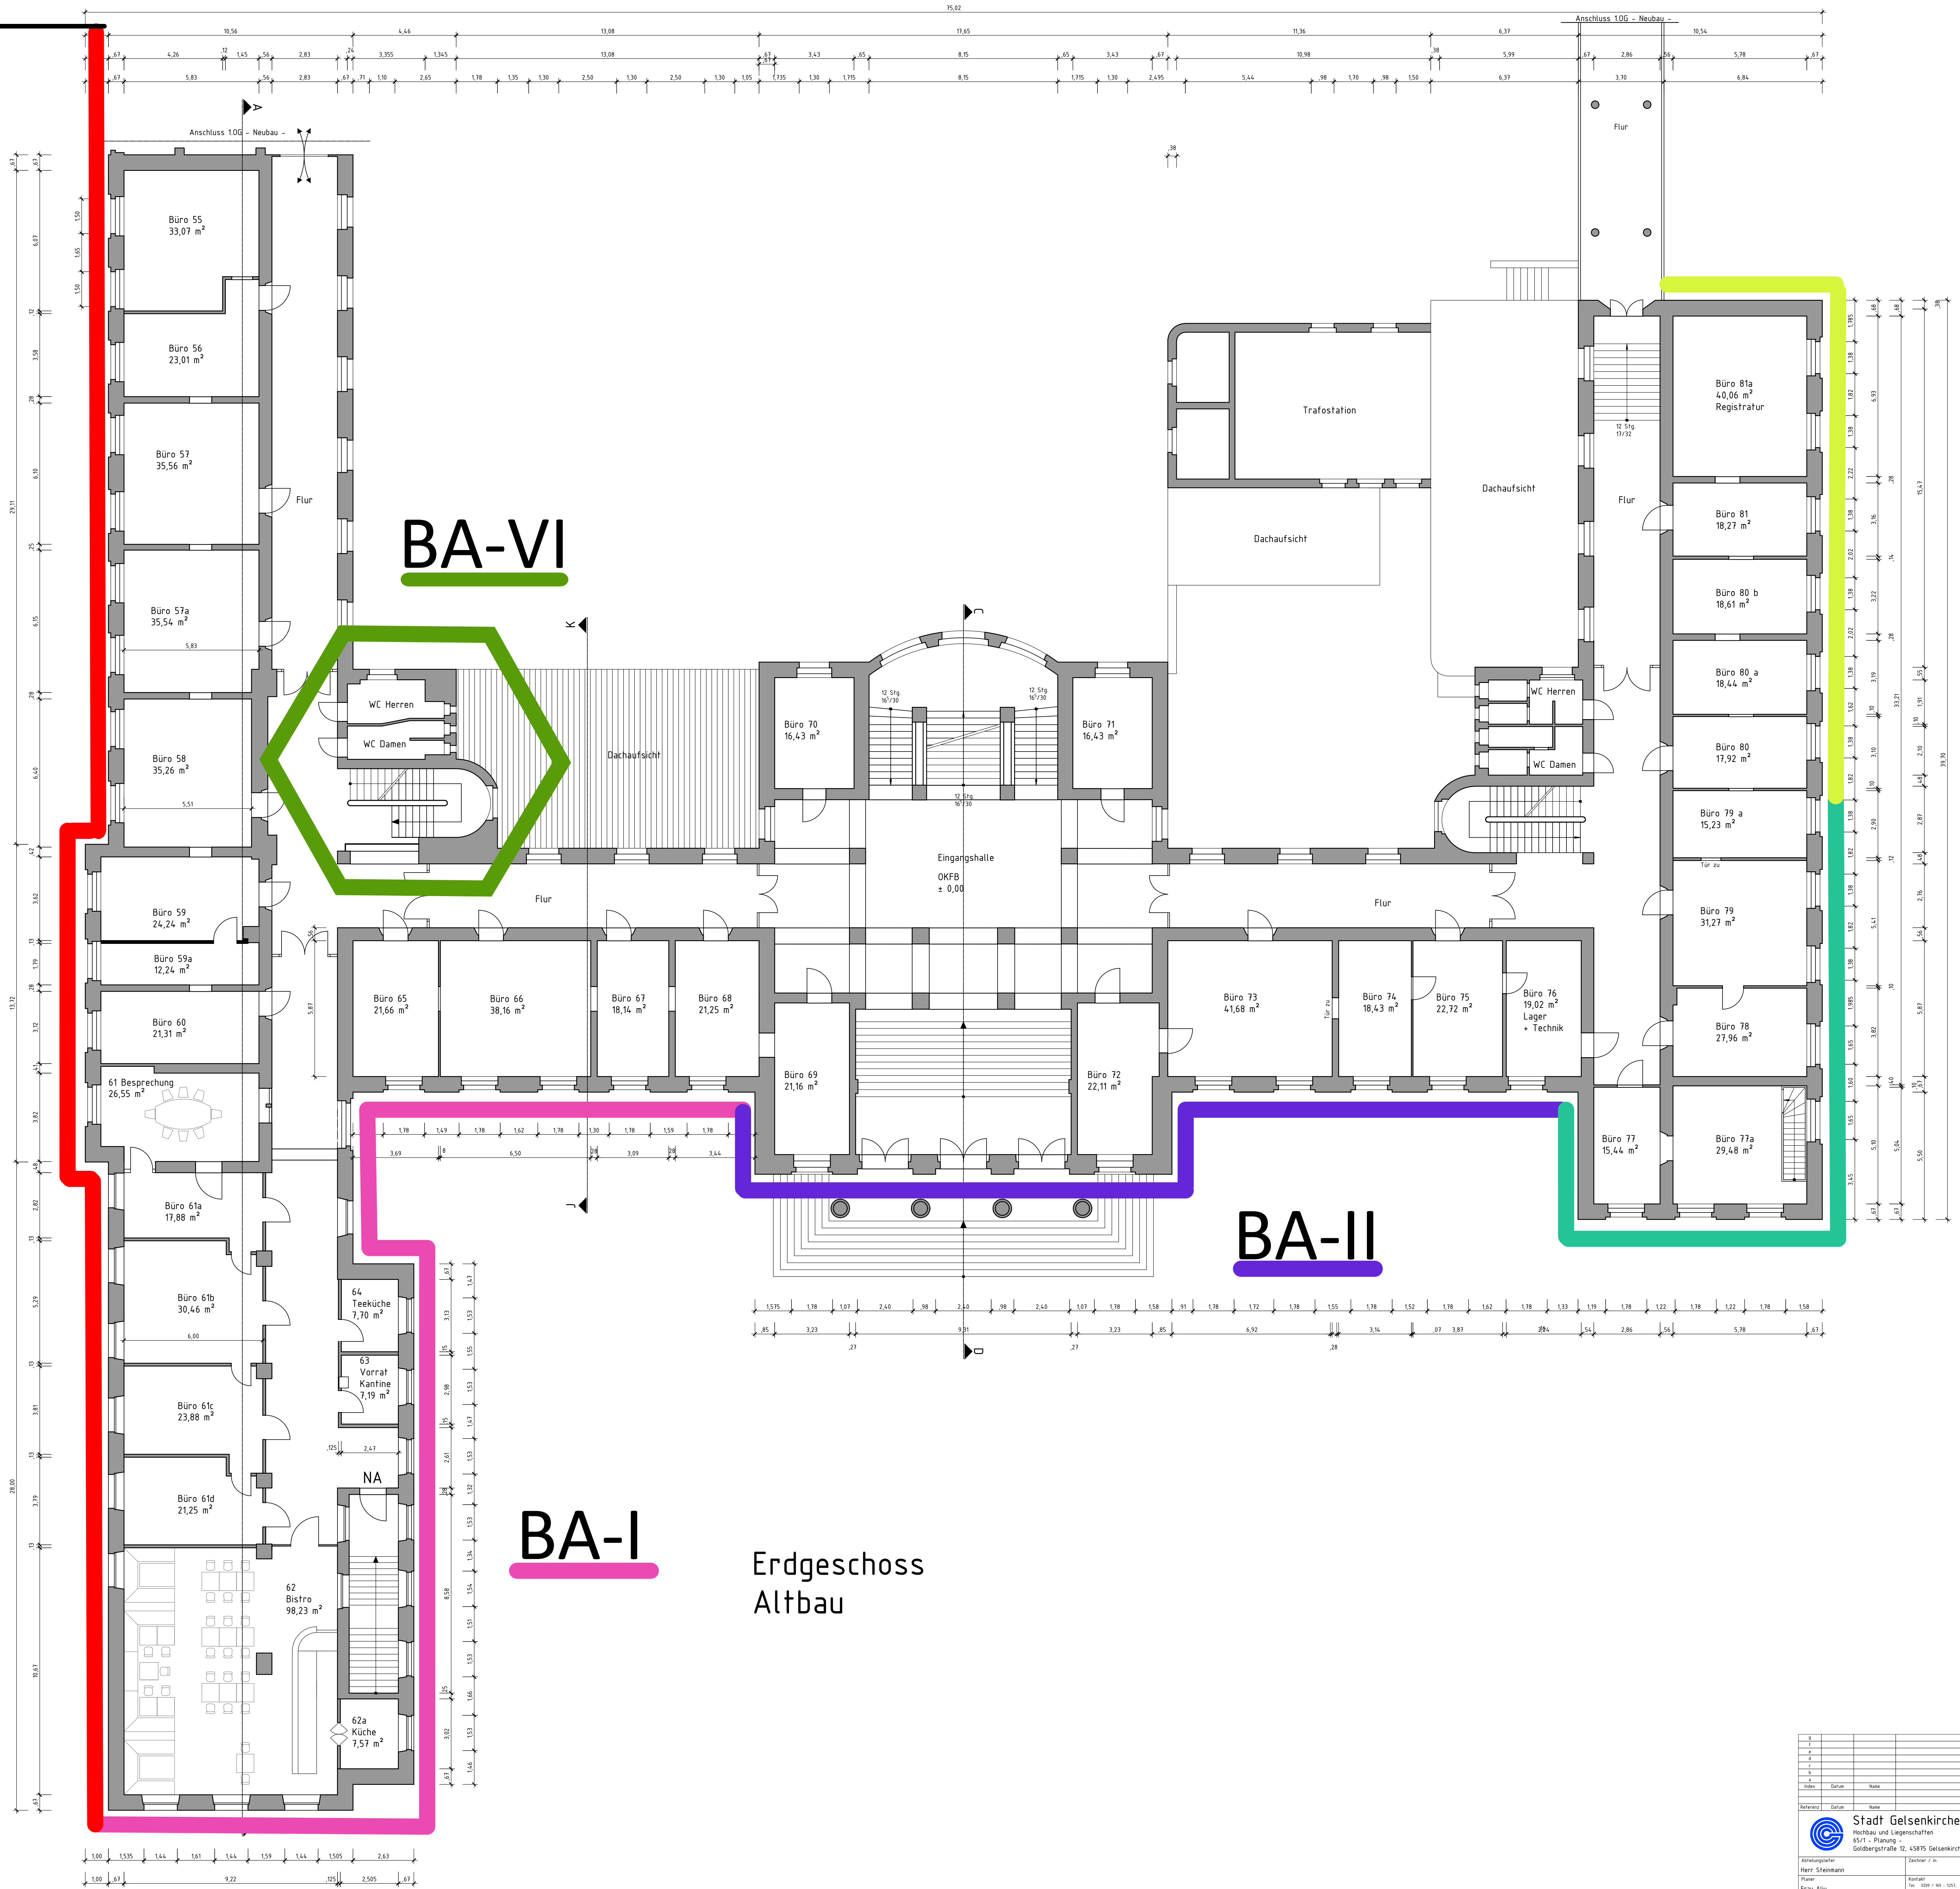

BA-IV

BA-III

Erdgeschoss
Altbau

[illegible]