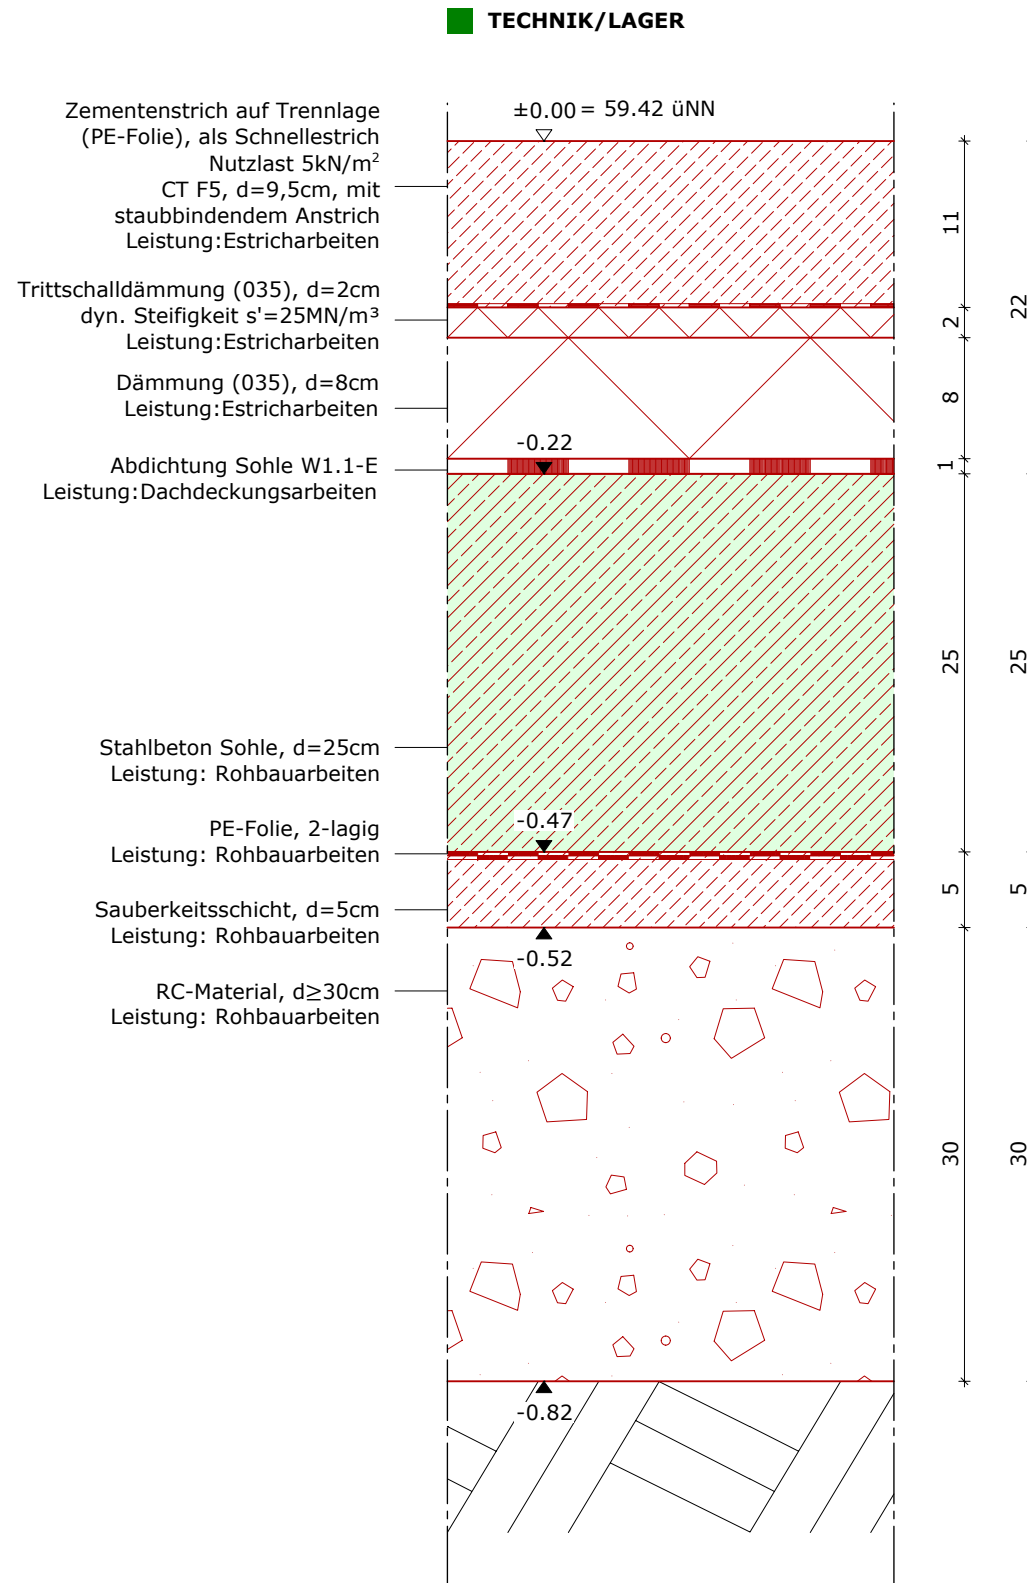
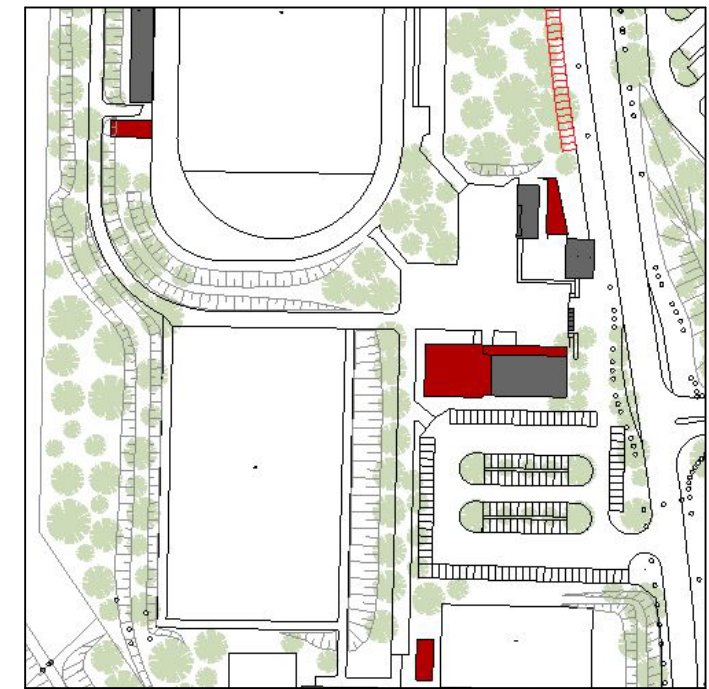
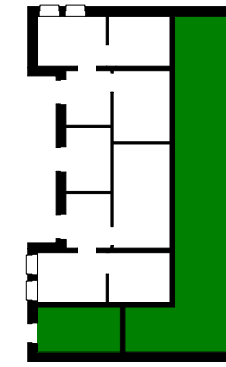


# Technik/Lager

[illegible]