
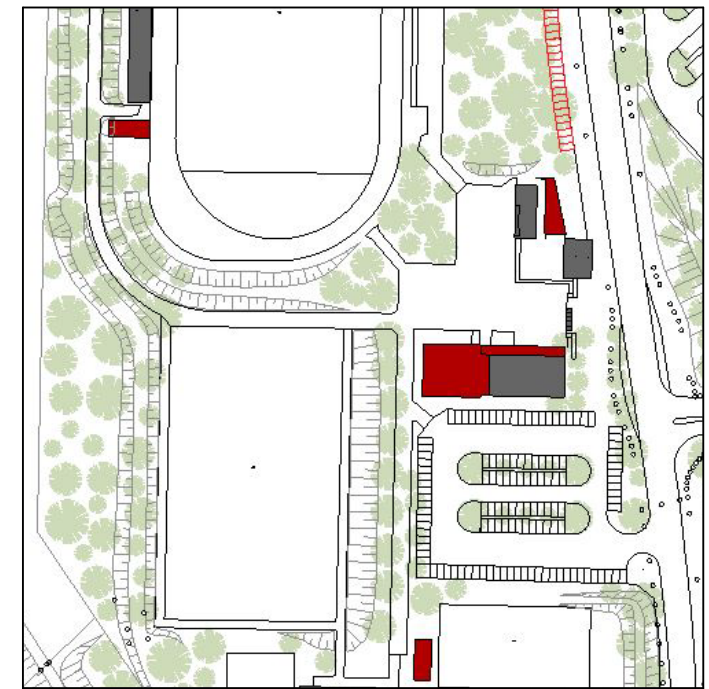


A schematic diagram of a rectangular room. The room is represented by a large rectangle. On the bottom wall, there is a small green square. On the top wall, there are two small white squares. The room is divided into two sections by a vertical line on the left side, with the green square located in the lower section.

Innenputz Zementputz, d=1,5cm  
KS-Mauerwerk 12-1.8+Dbm, d=24cm  
Mineralwolle (035), d=12cm  
Luftschiicht (konstruktiv), d=2,5cm  
verblendklinker, Hagemeister Moonsund HS,  
NF, wilder Verband, d=11,5cm

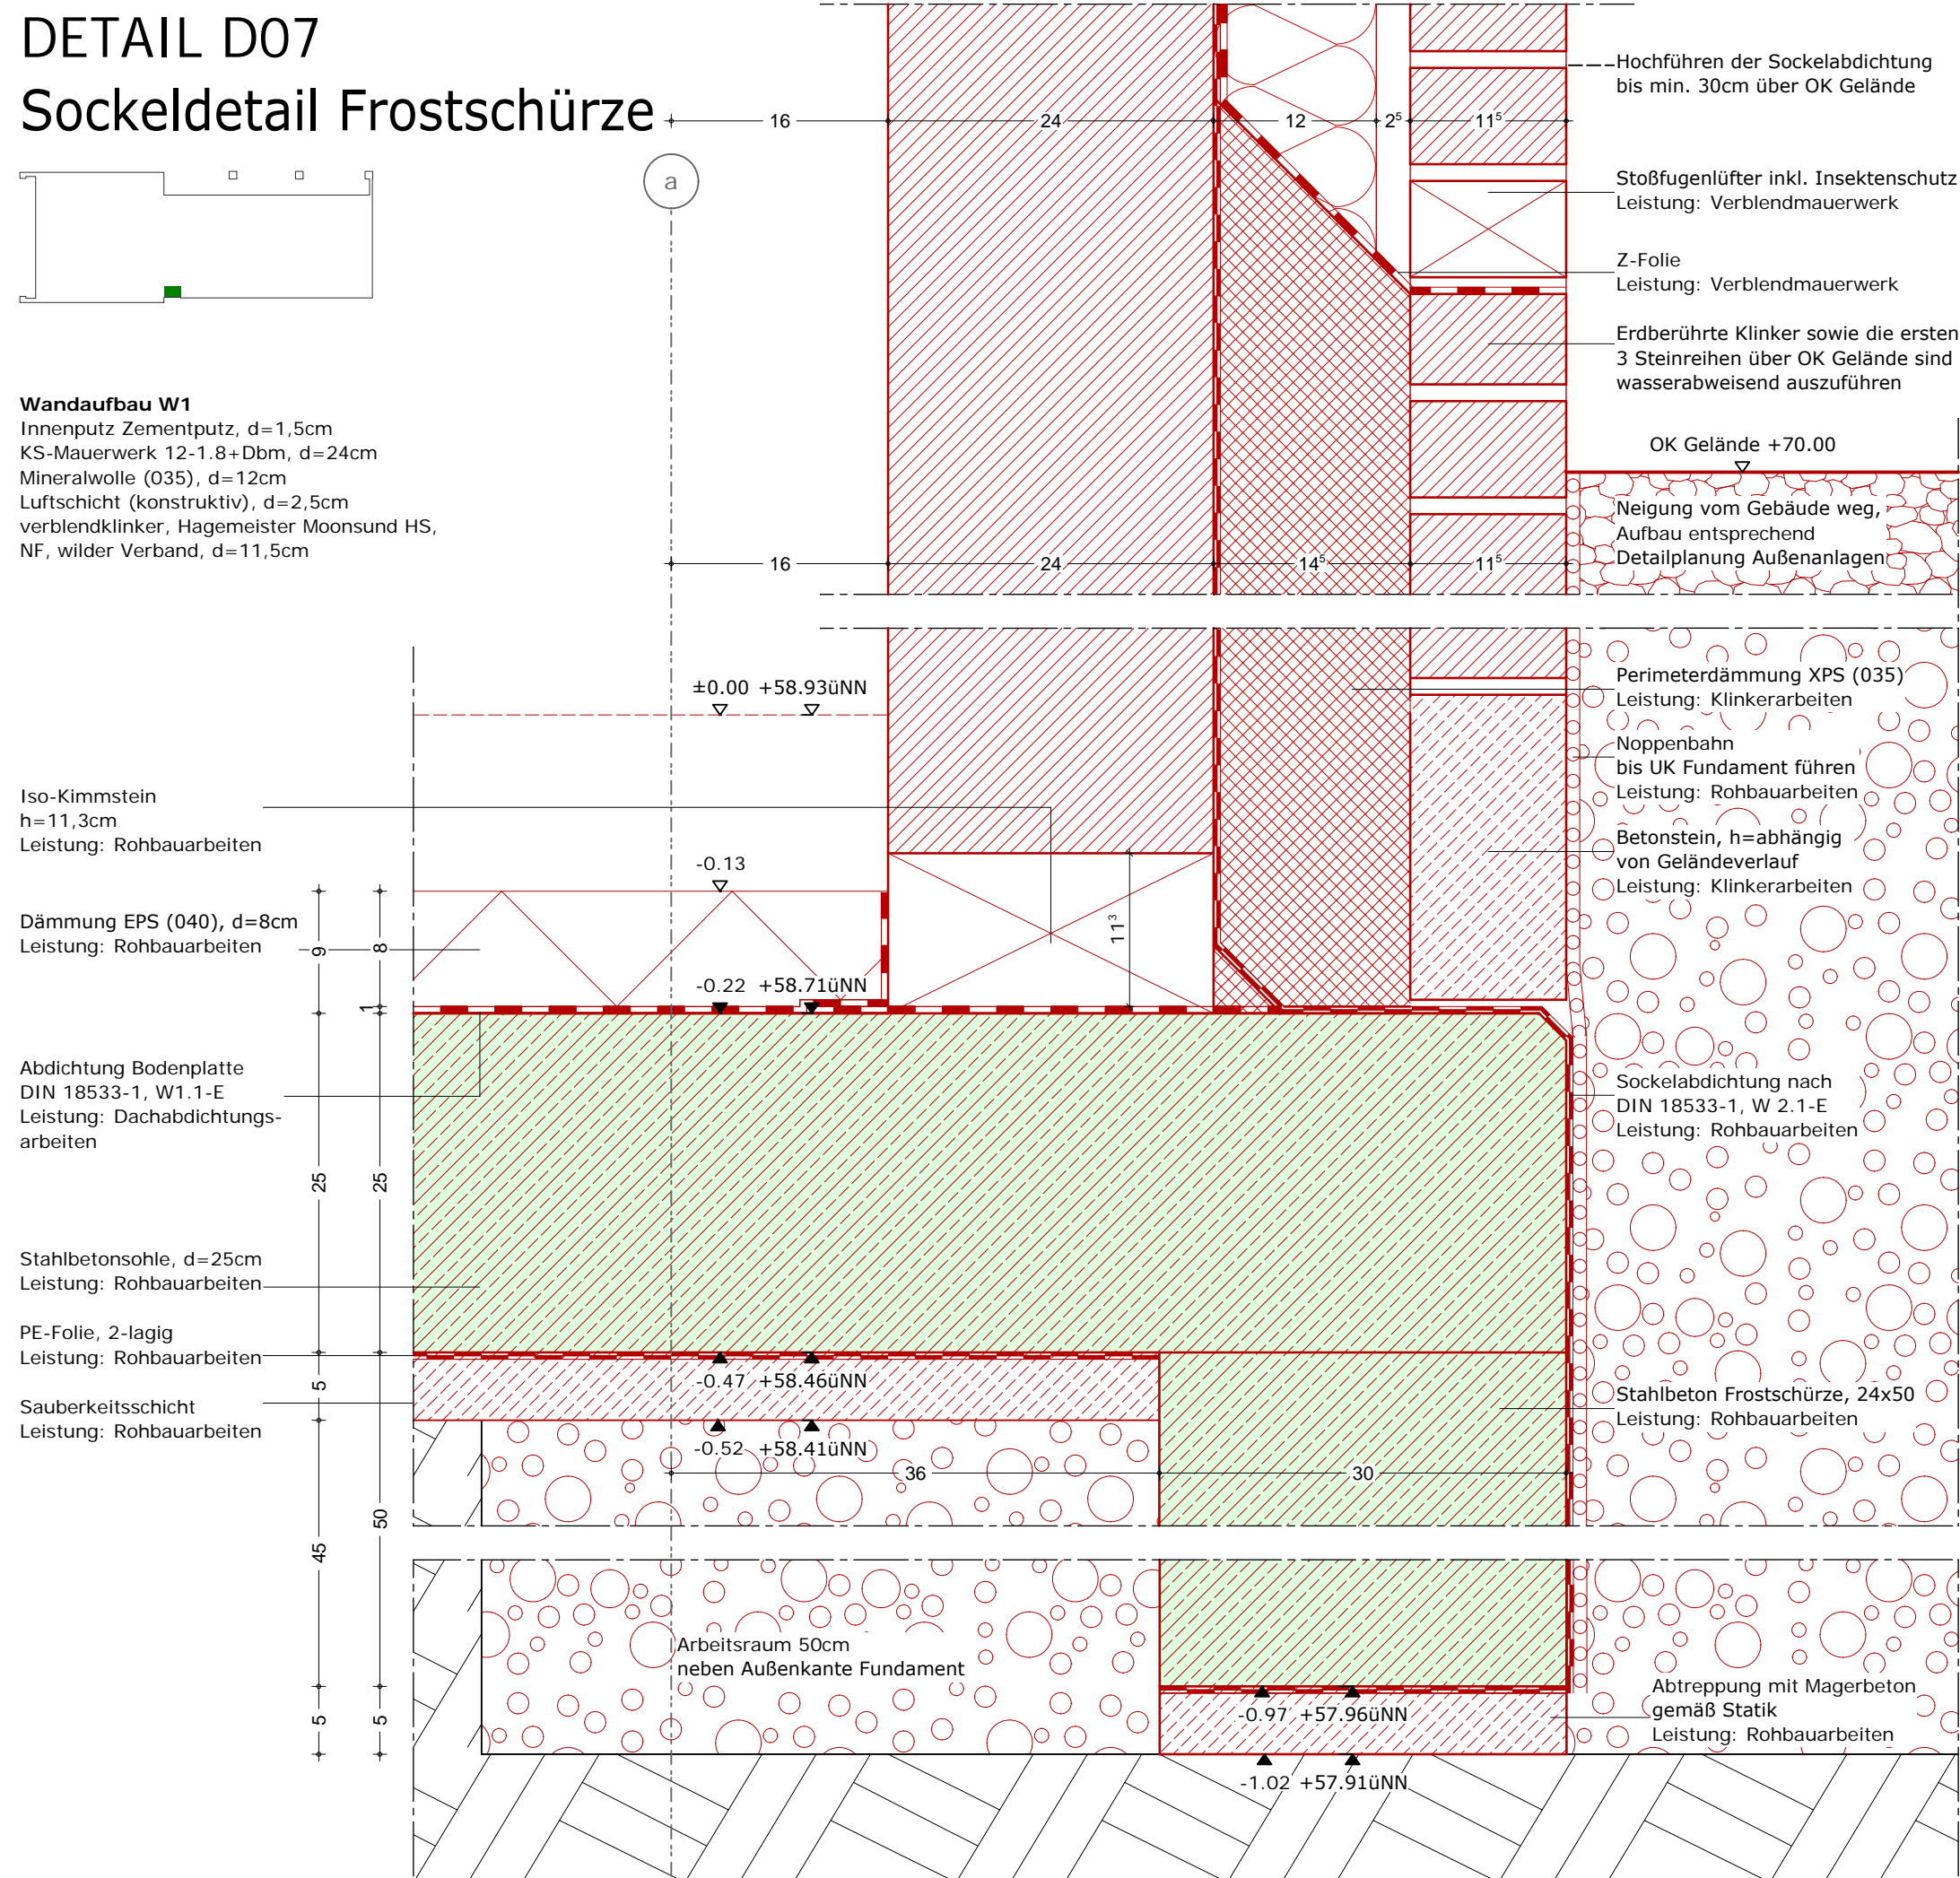

Unterschrift Bauherr

[illegible]