


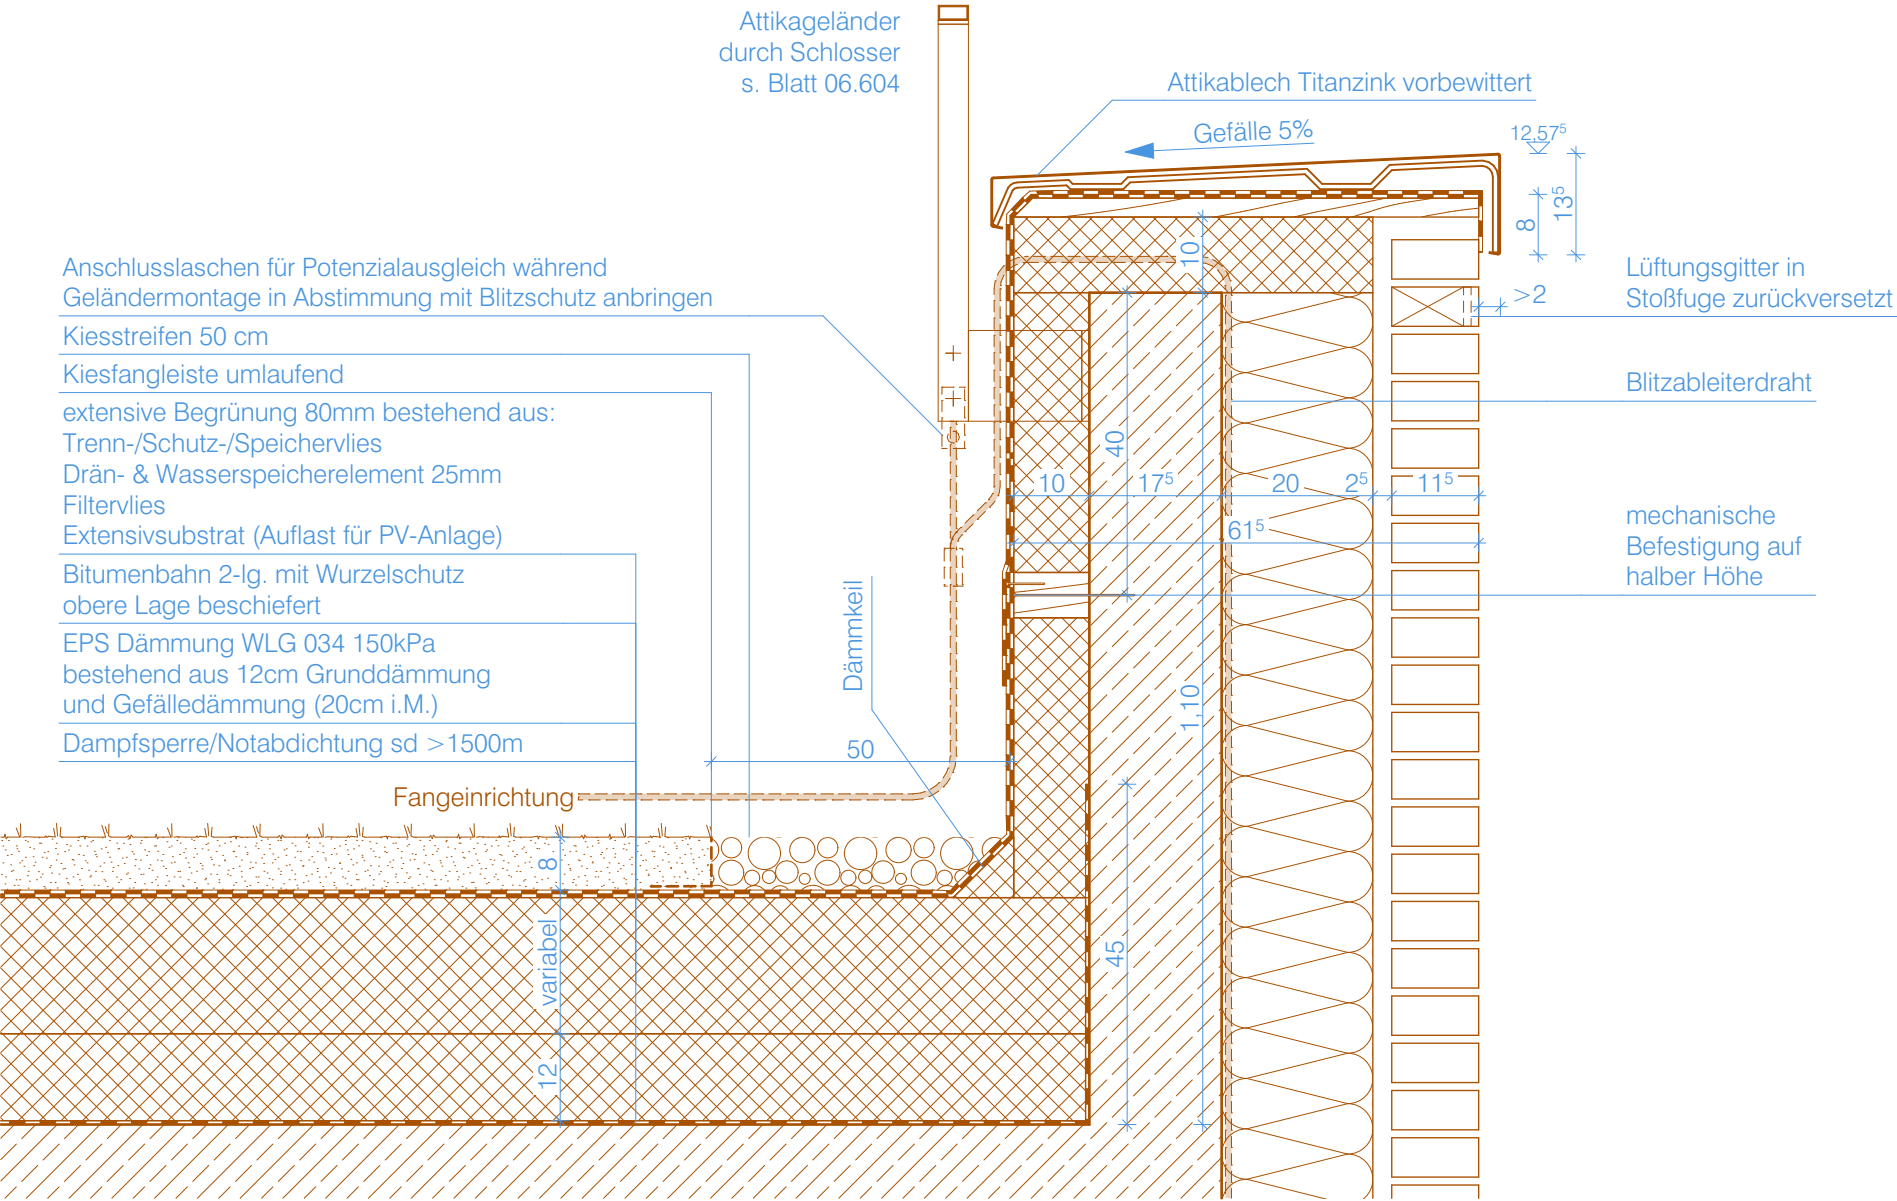

D404.1 Attika Regeldetail