


1 : 50

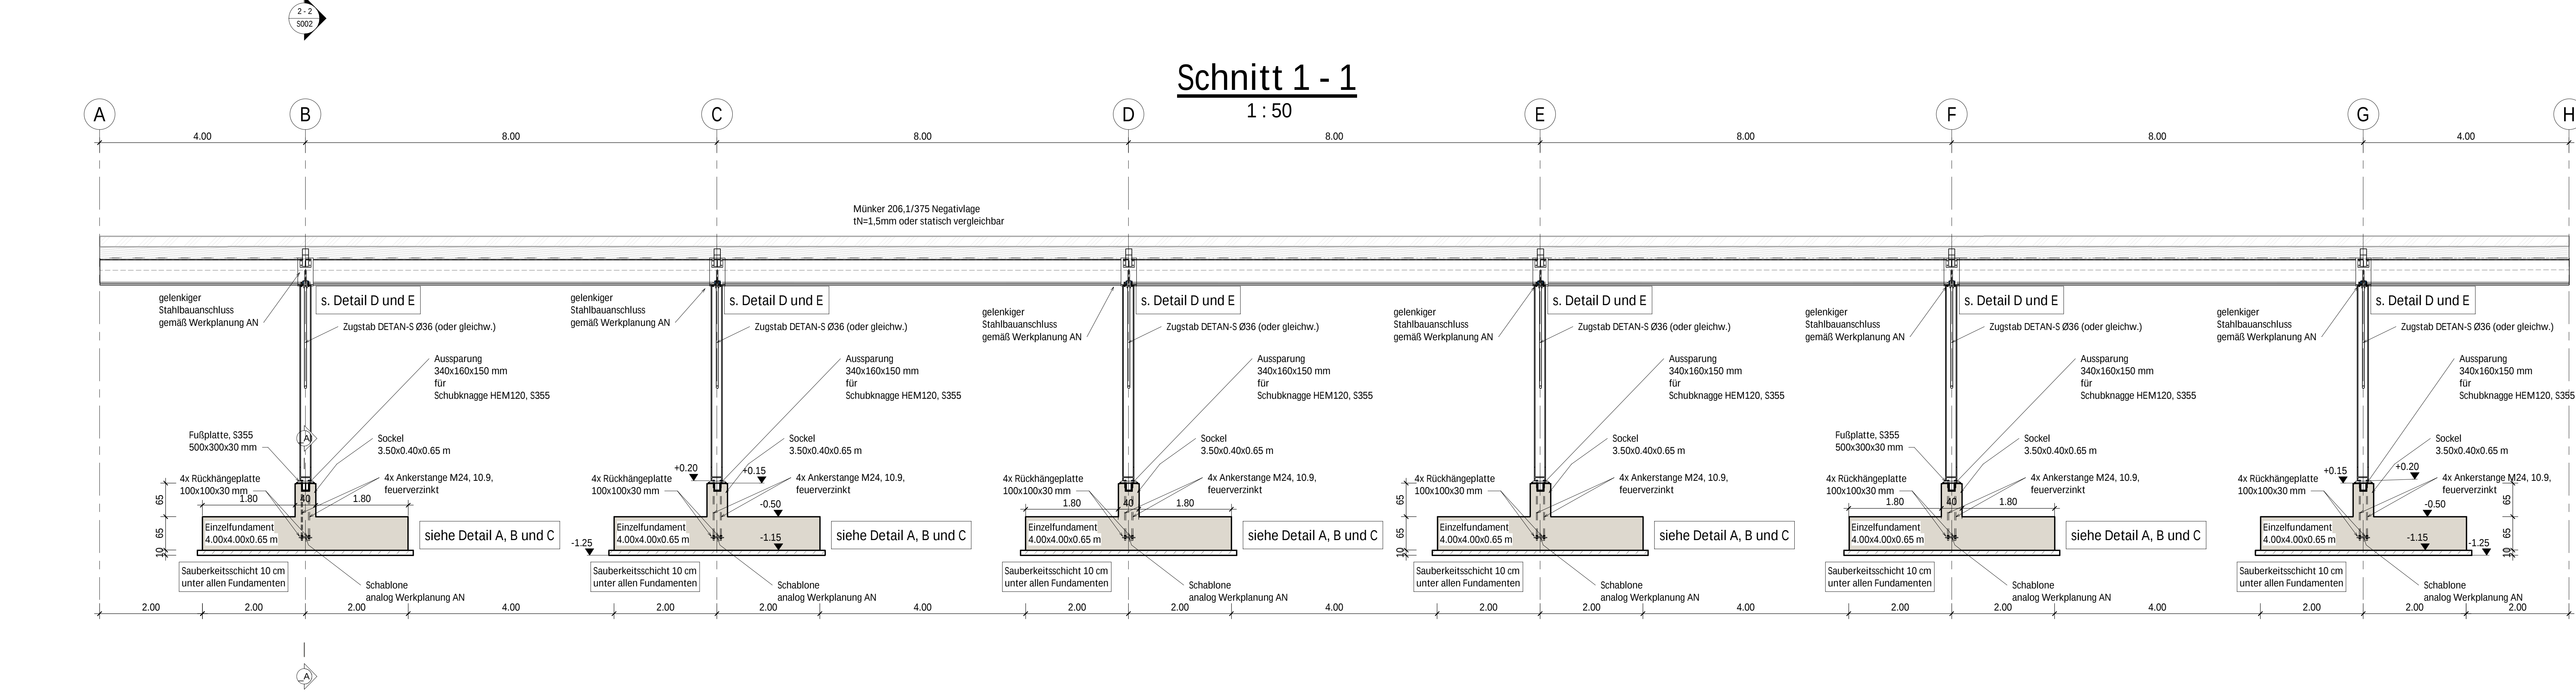

1 : 10

