
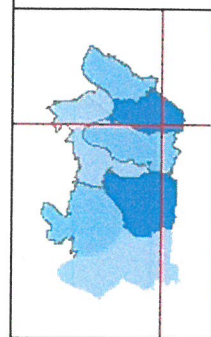


5180553531

346.796,42 / 5.706.922,77

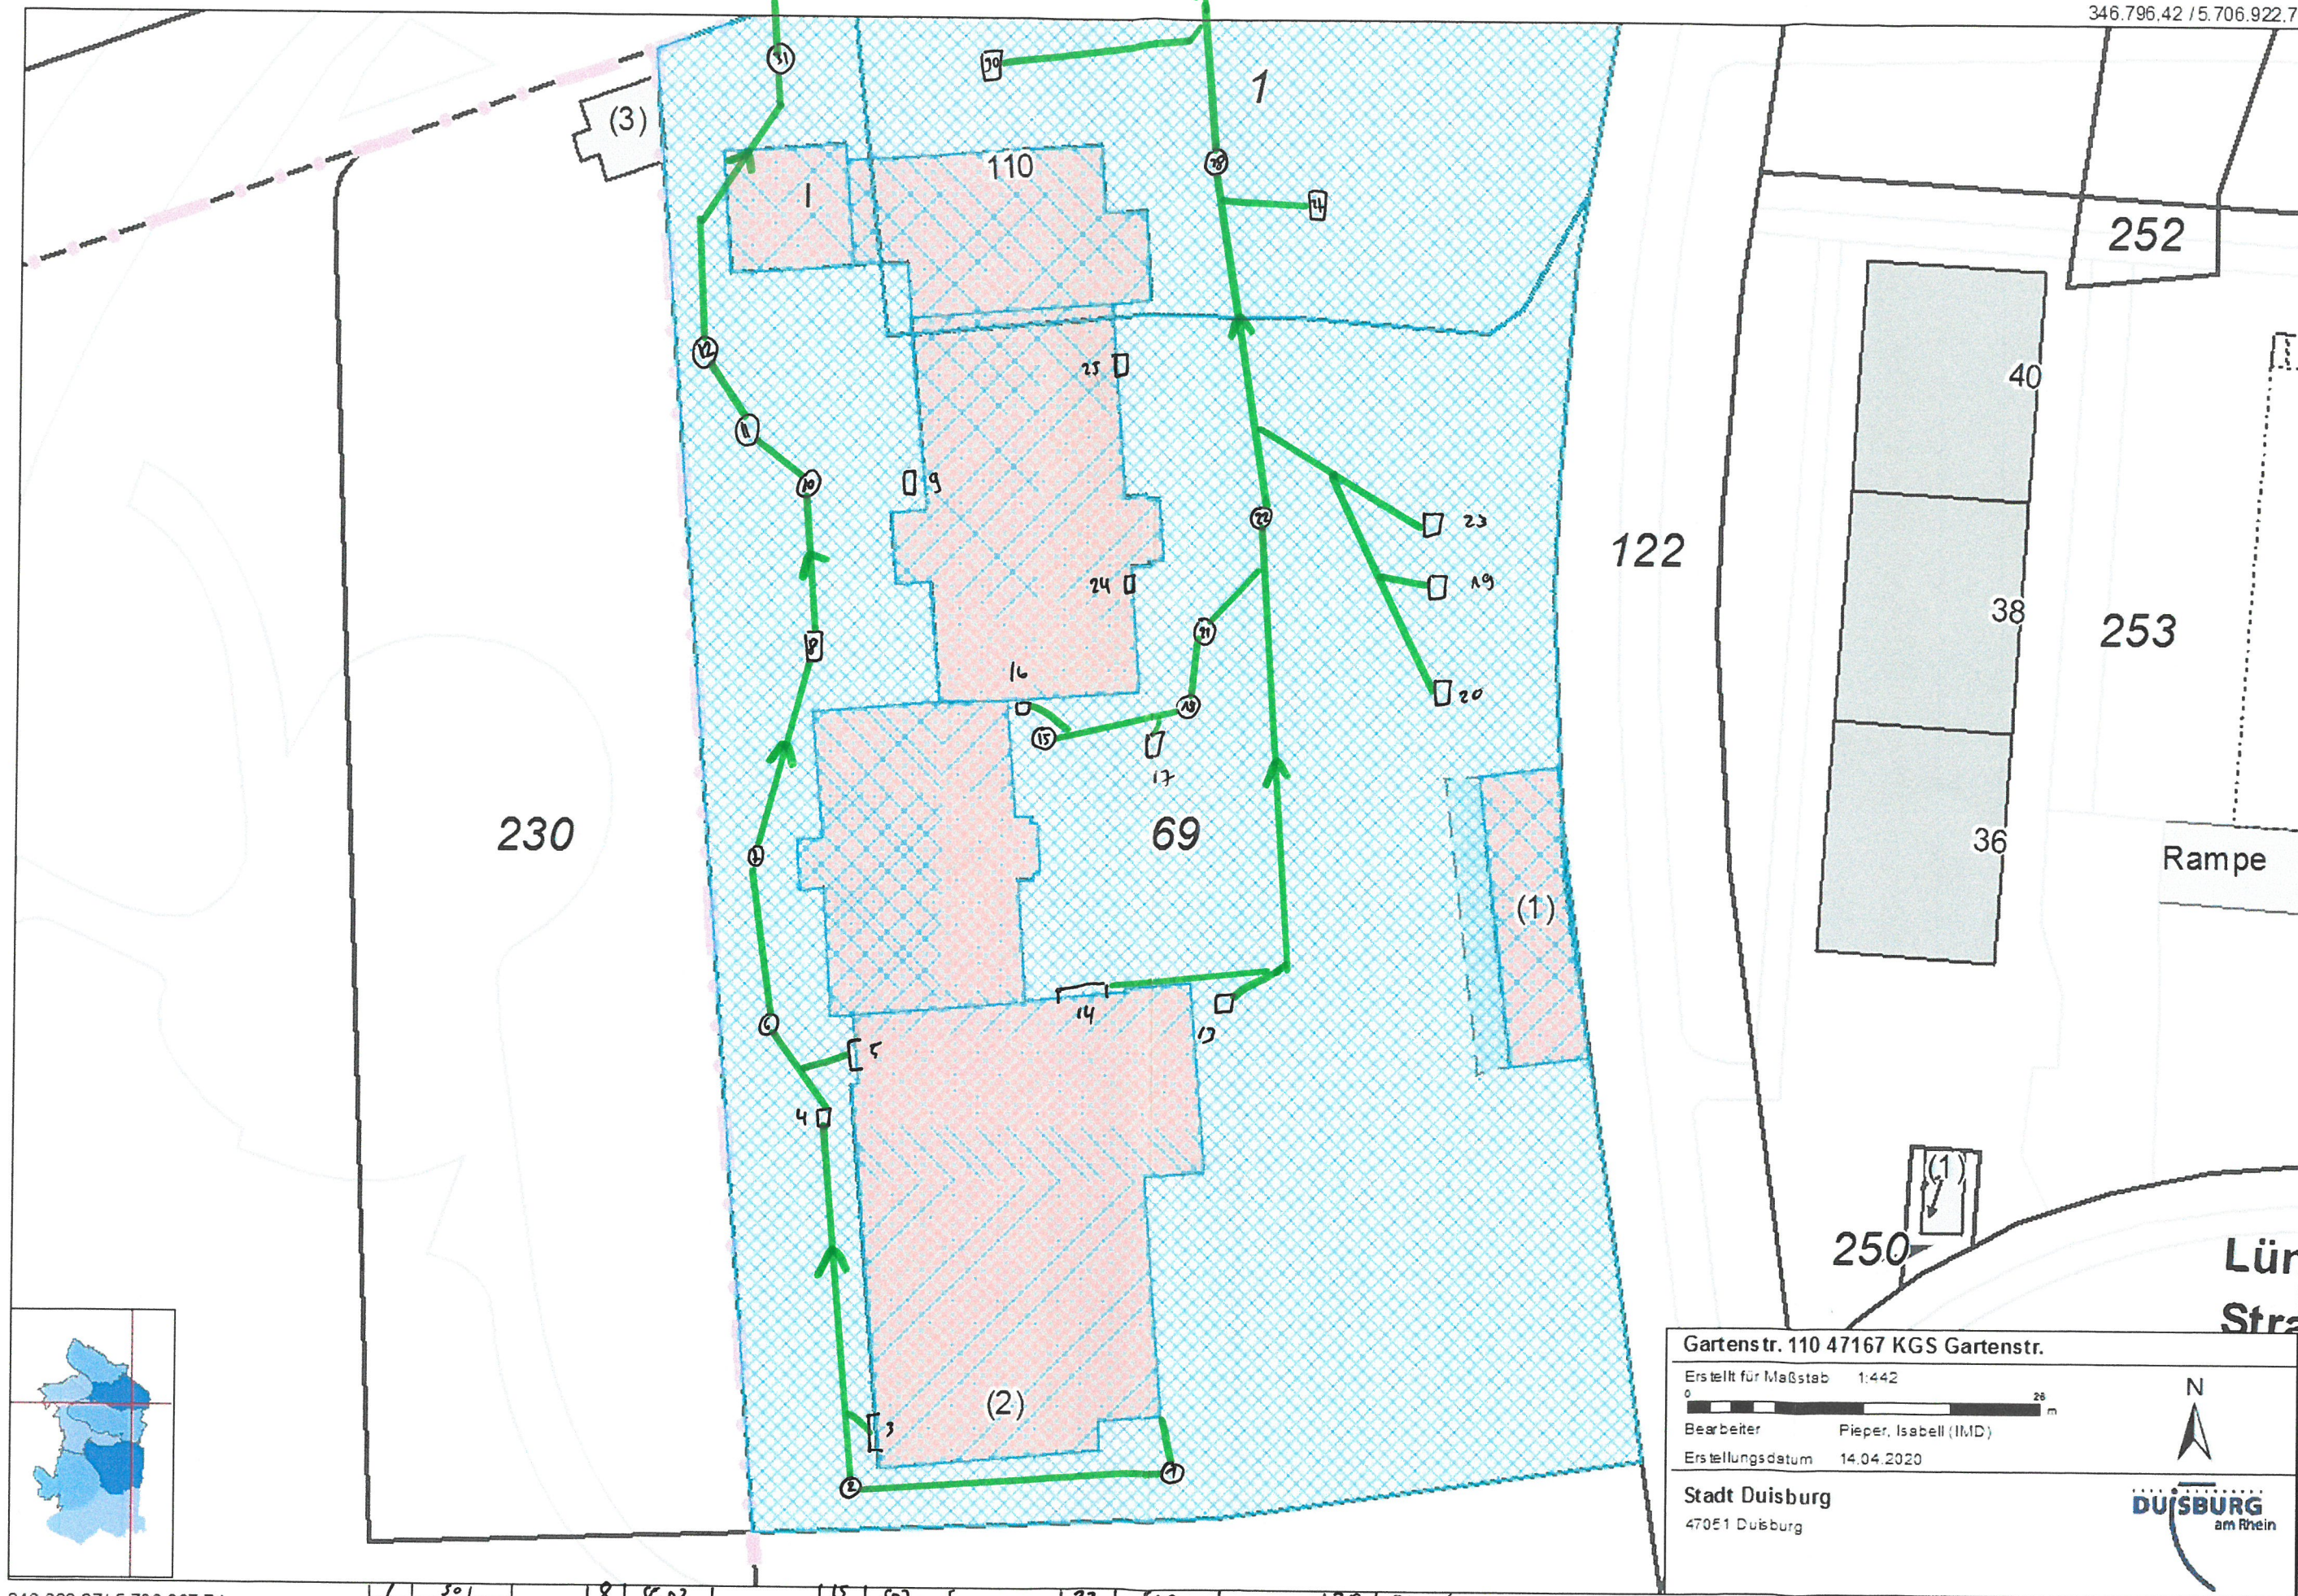

346.628,37 / 5.706.807,74

1	So1
2	So2
3	Aco01
4	SE01
5	Aco02
6	So3
7	So4

8	SE02
9	Pumpe01
10	SE03
11	So5
12	So6
13	SE04
14	Aco03

15	So7
16	SE05
17	SE06
18	So8
19	So9
20	SE07
21	SE10

22	SE11
23	SE12
24	SE13
25	SE14
26	SE15
27	SE16
28	SE17

29	SE18
30	SE19
31	SE20
32	SE21
33	SE22
34	SE23
35	SE24

Gartenstr. 110 47167 KGS Gartenstr.

Erstellt für Maßstab 1:442

Bearbeiter Pieper, Isabell (IMD)

Erstellungsdatum 14.04.2020

Stadt Duisburg

47051 Duisburg

