


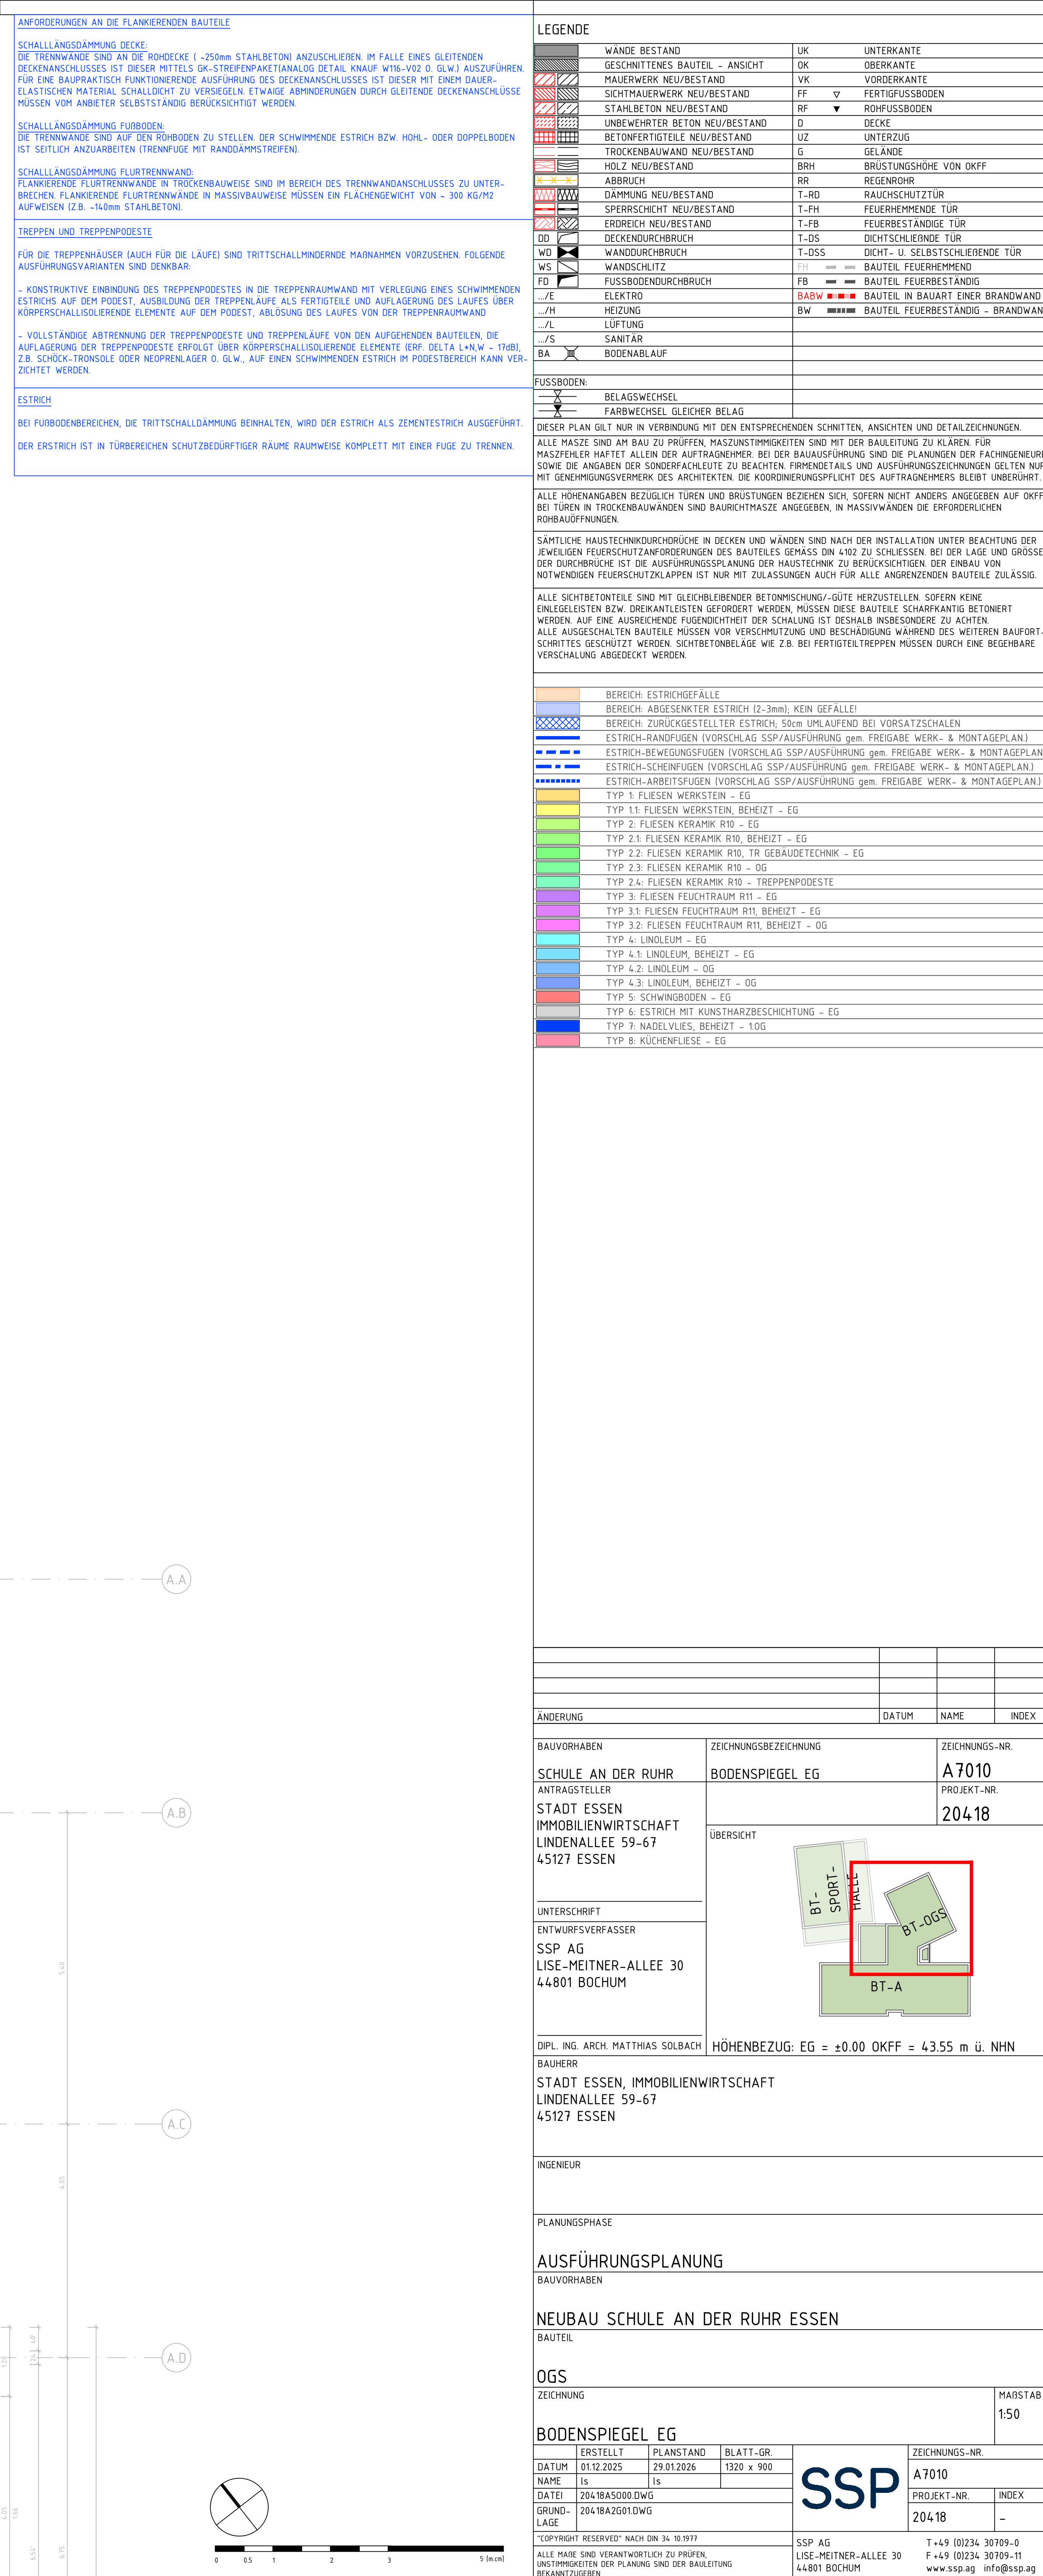

BT-SPORTHALLE

BODENSPIEGEL BT-A