

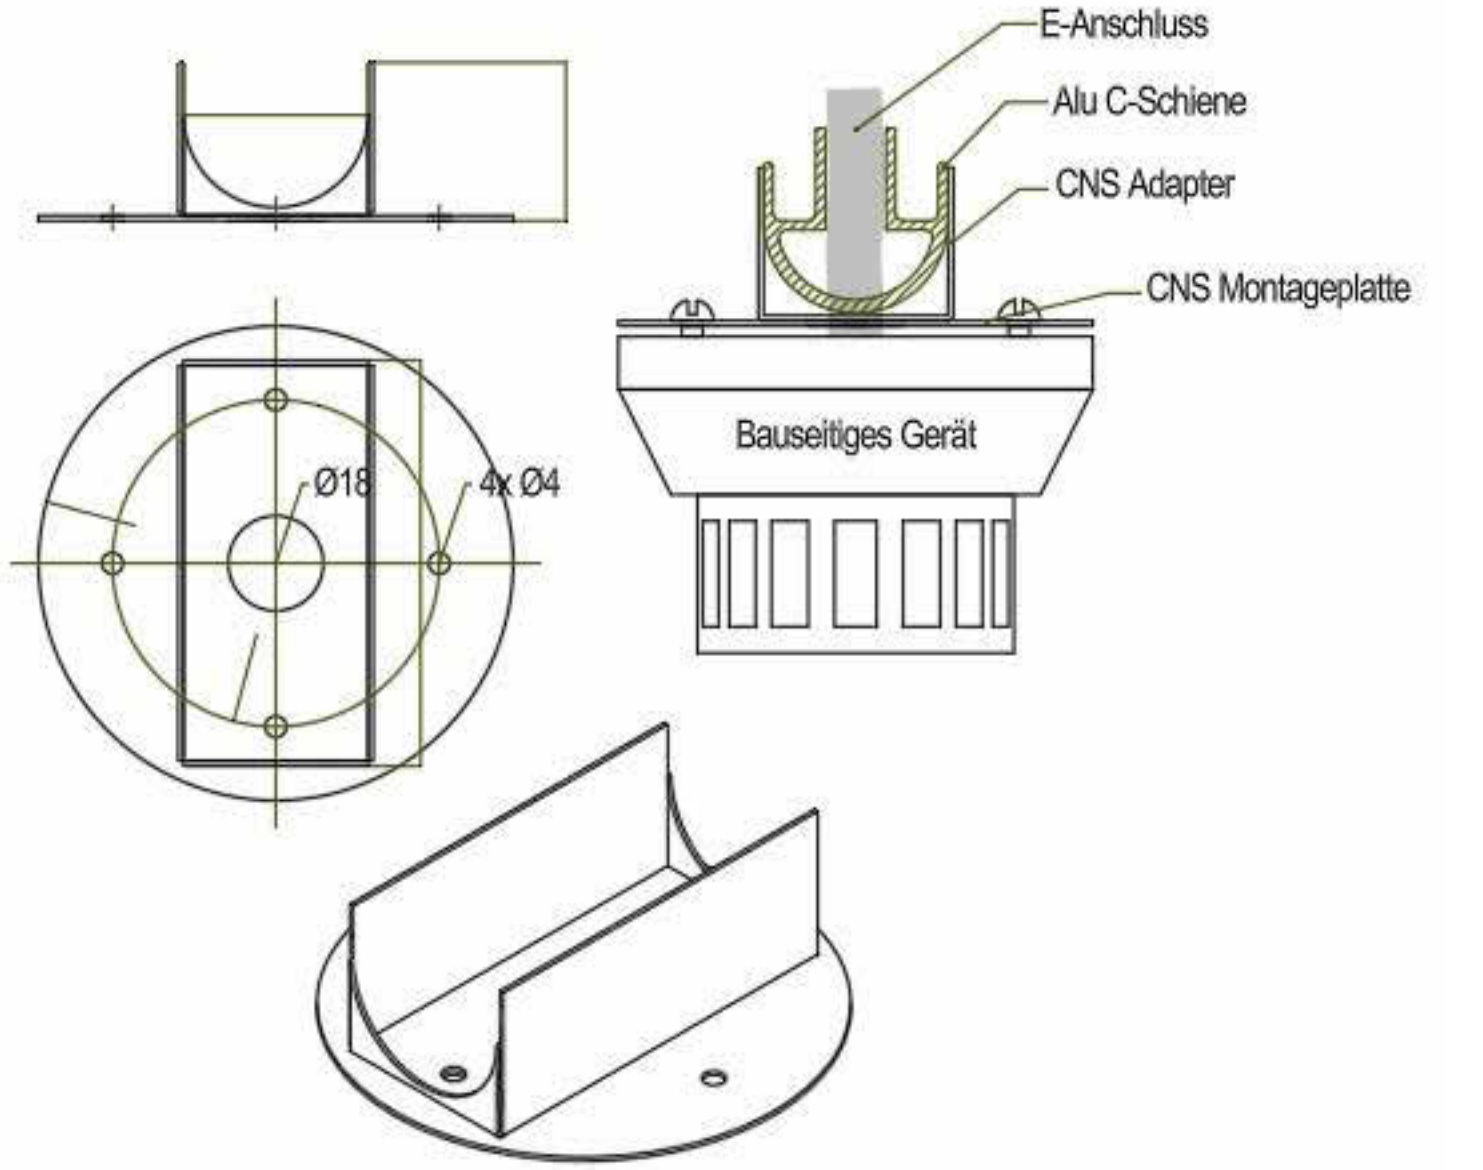
Technical drawing of a kitchen layout showing a sink area. The drawing includes dimensions and air velocity labels:

- Top dimensions: 1020, 5060, 947
- Right side dimensions: 500, 500, 962
- Labels: $V_{air1}=1,530m/h$, $V_{ab}=3,220m/h$, $V_{air2}=1,530m/h$
- Section lines: A-A, B-B
- Text: Spülküche

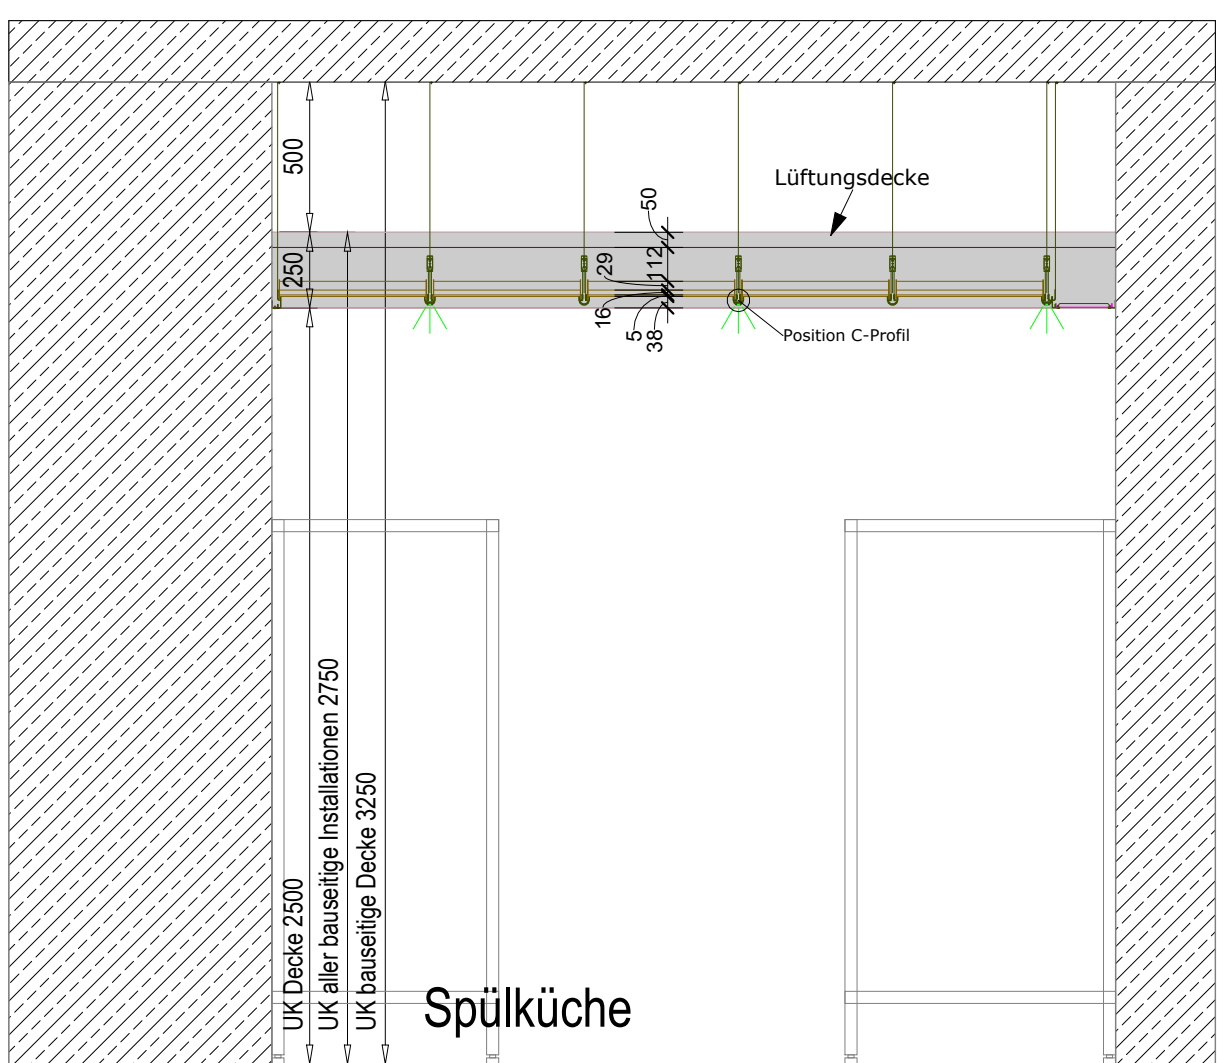
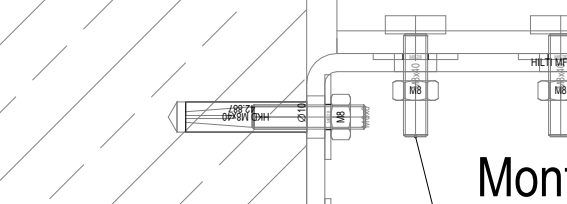
[illegible]

Technical drawing of a kitchen layout showing the placement of a 'Position Wärmemelder' (Position Heat Detector). The drawing includes dimensions for the kitchen area (1.05m x 1.91m) and the detector's position (1.00m x 0.50m). The detector is labeled 'LED 2500' and 'LED 2500'.

Schema C-Profil LED



Schema C-Schiene-Konsole

[illegible]

Technical drawing of a door hinge assembly. The drawing shows a hinge plate (MQ-41) mounted on a door edge. The hinge plate is shown in two views: a side view and a top view. The side view shows the hinge plate with dimensions 100mm and 100mm. The top view shows the hinge plate with dimensions 100mm and 100mm. The drawing also shows a hinge pin (HKD-8x40) and a hinge arm (MF-FL 11). The hinge arm is shown in two views: a side view and a top view. The side view shows the hinge arm with dimensions 100mm and 100mm. The top view shows the hinge arm with dimensions 100mm and 100mm. The drawing includes labels for the components: MQ-41, HKD-8x40, MF-FL 11, and HKH-41 M8x40.

Montageschiene MQ-41;
 Montagewinkel 90° MF-FL 11;
 Hammerkopfschraube HKH-41 M8x40

Blindbohrung Ø10mm;
 Kompaktdübel HKD-8x40;
 Gewindestange M8;
 Montagewinkel 90° MF-FL 11;
 U-Scheibe A8.4-28;

Blindbohrung Ø10mm;
 Kompaktdübel HKD-8x40;
 Gewindestange M8;
 U-Scheibe A8,4-28;
 Sechskantmutter M8;
 Sechskantmutter M8;
 Lochplatte MQZ-L9;
 Montagesciene MQ-41;
 Lochplatte MQZ-L9;

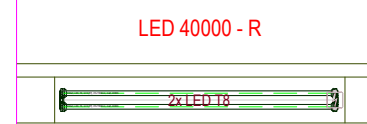
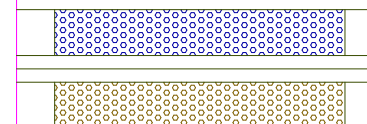
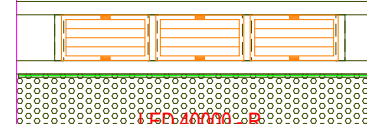
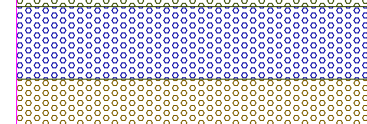
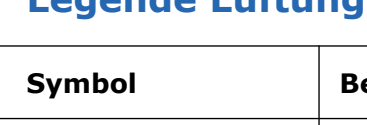
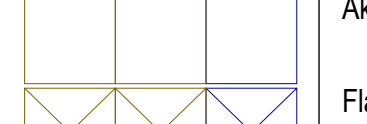
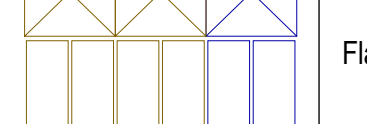
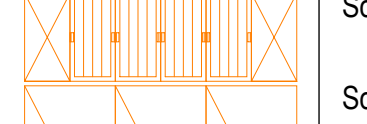
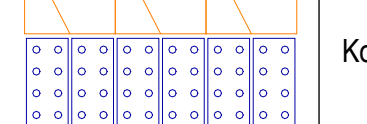
Technical drawing of a mounting rail assembly. The drawing shows a side view of a rail with a bracket attached. Dimensions are indicated: 100 mm for the total length of the rail, 50 mm for the distance from the end to the bracket, and 25 mm for the distance from the bracket to the end of the rail. A list of components is provided to the right of the drawing:

- Gewindestange M8;
- Sechskantmutter M8;
- Lochplatte MQZ-L9;
- Montageschiene MQ-41;
- Montageschiene MQ-41;
- Lochplatte MQZ-L9;
- Sechskantmutter M8

Blindbohrung Ø10mm
Kompaktdübel HKD M8x40
Gewindestange M8
Unterlegscheibe A8,4x28
Sechskantmutter M8
Sechskantmutter M8
Unterlegscheibe A8,4x28
Lüftungskanalwinkel M8x130
Sechskantmutter M8

Sechskantschraube M6x16
SFD T-Profil
Lüftungskanalwinkel M8x130
Unterlegscheibe A6,4-18
Sechskantmutter M6

SFD Element SFD Element

Symbol	Beschreibung
	Systemelement ohne Funktion
	Systemelement ohne Funktion als Revisionsöffnung, Anzahl und Position nach Absprache
	Systemelement ohne Funktion mit LED-Profilbeleuchtung
	Universalunterteil mit Leuchtkasten
	Universalunterteil für Zuluftfunktion mit Lochblecheinlage
	Universalunterteil für Abluftfunktion mit Lochblecheinlage
	Universalunterteil für Abluftfunktion mit Hochleistungsabschleiden
	Systemelement mit Perforierung und LED-Profilbeleuchtung
	Systemelement mit Perforierung für Zuluft einbringung
	Systemelement mit Perforierung für Abluftabsaugung
	Systemelement mit Perforierung für Schallschluckfunktion
	Anschlusskasten für Systemelemente für Ab- bzw. Zuluftfunktion

Symbol	Beschreibung
	Aktivkassette für Ab- bzw. Zuluftfunktion
	Flachkassetten ohne Funktion
	Flachkassette für Ab- bzw. Zuluftfunktion
	Schwerpunktscheider mit Hochleistungsabscheidern und Blindkassette
	Schwerpunktscheider mit Aktivkassette
	Kombinierte Schallschluck-Zuluftkassette
	Leuchtkasten; IP54; Elektrozeileitung und E-Anschluß bauseits • mit baus. Zuluftanschl., Tellerventil $\varnothing$100mm • ohne Direktanschl., nur Tellerventil $\varnothing$100mm
	LED-Profilbeleuchtung; LED-Netzgerät; E-Anschluss bauseits
	Deckenleiferleuchte
	Luftdichte Abschottung
	Deckensprung / Sichtbare luftdichte Abschottung
	Montagezeugschrank der Decke
	Decken An- und Einbauten: z.B. Lautsprecher, Piktogramm, Wärmemelder, Potentialschaltglocken bauseits vorhandene thermische Küchengeräte
	Ab- und Zuluftbereich
	Zwischendecke

Angaben zur Installation - Lüftungsdecke	UNTERSCHRIFT ARCHITECT
---	------------------------