



Querprofile Köckingstraße (stadteinwärts, Ri. Haspe)

Profil 1

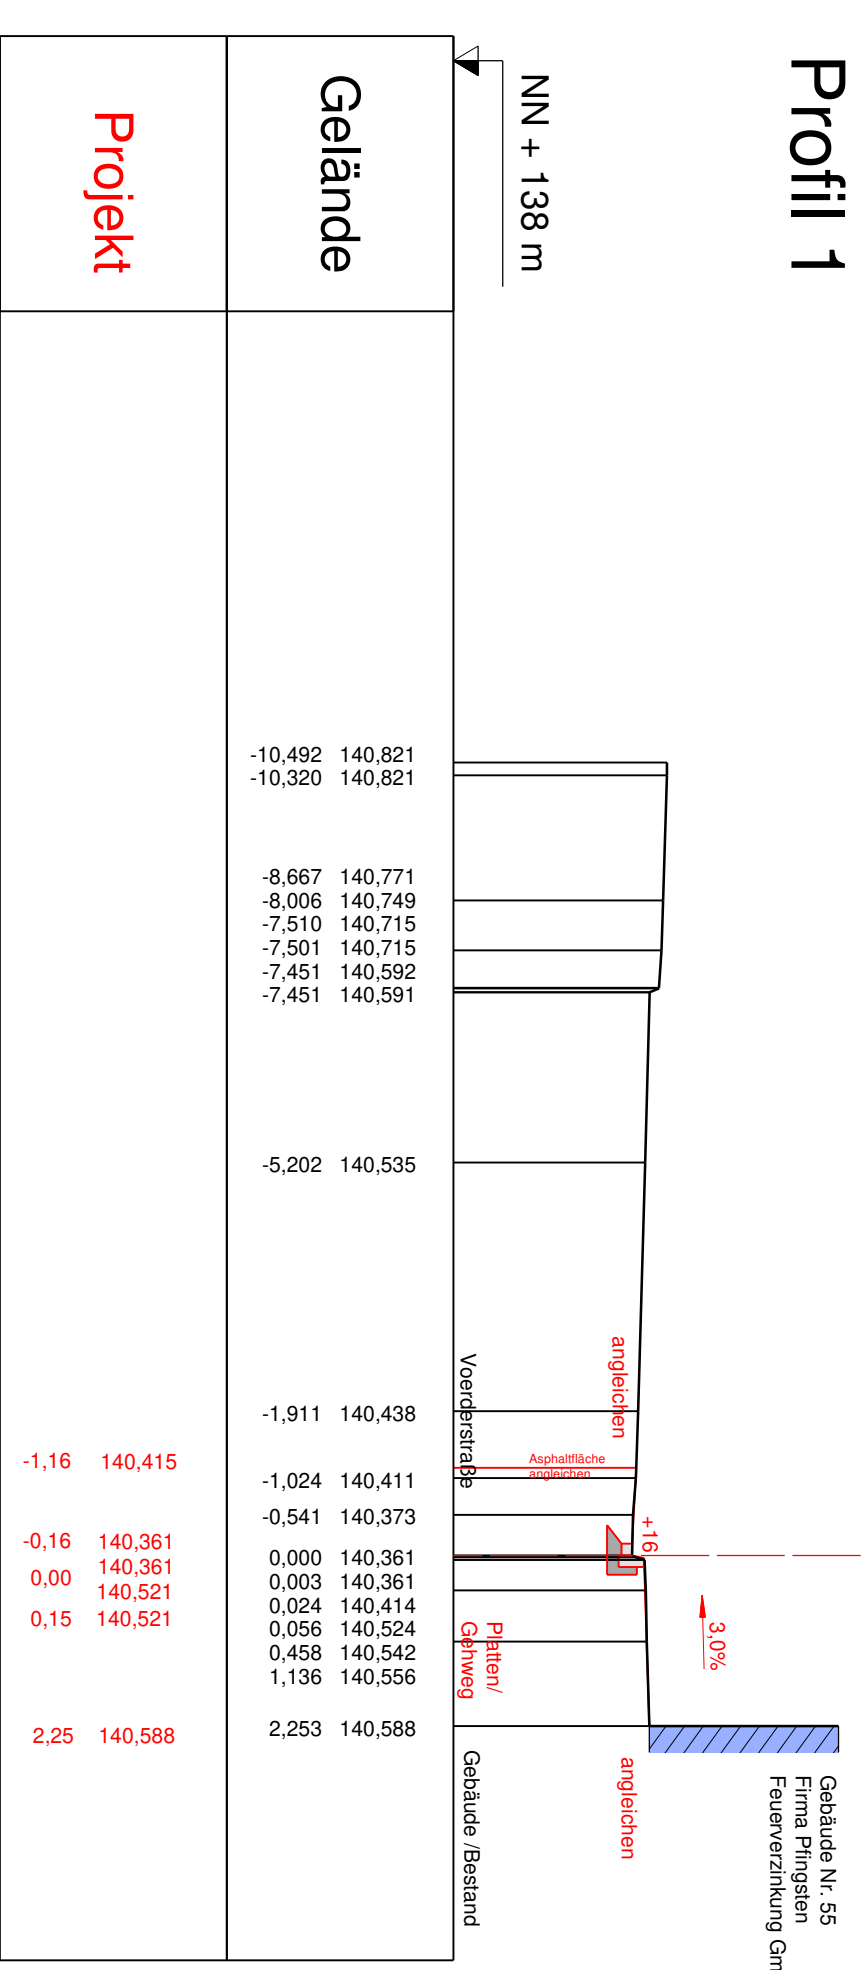


Station 0+000,000km - Profil 1 - Ausbauanfang

Profil

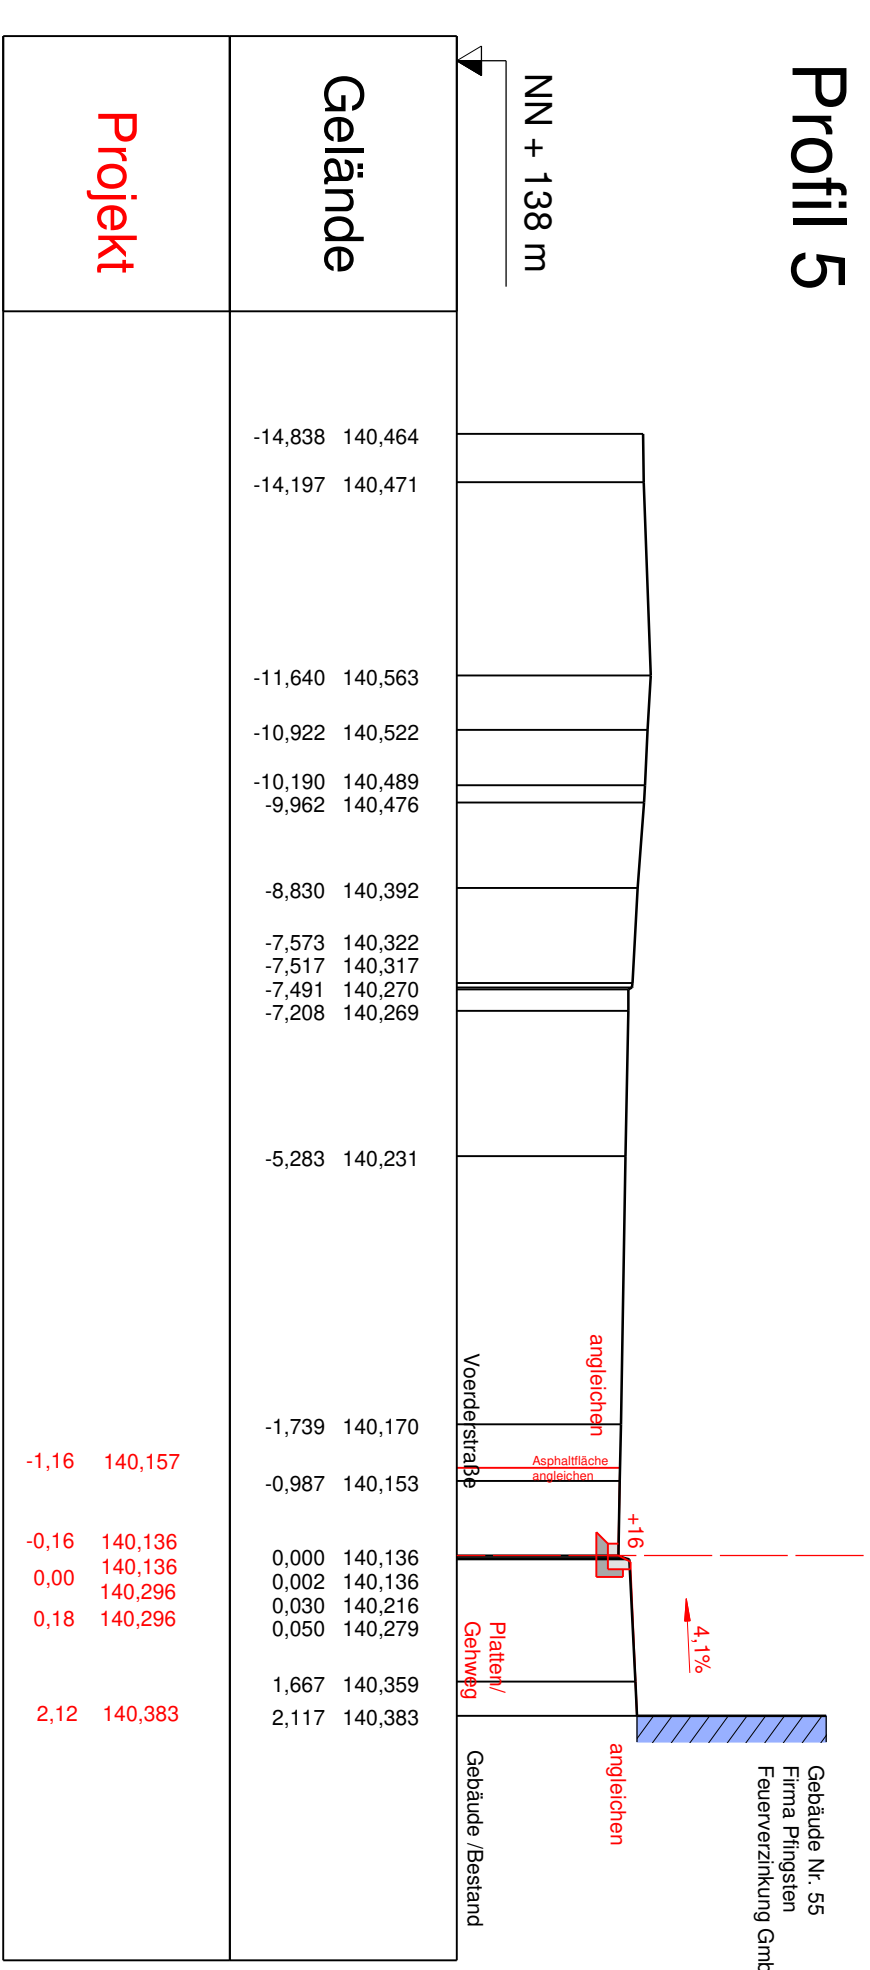


Station 0+014,500km - Profil :

Profil 2

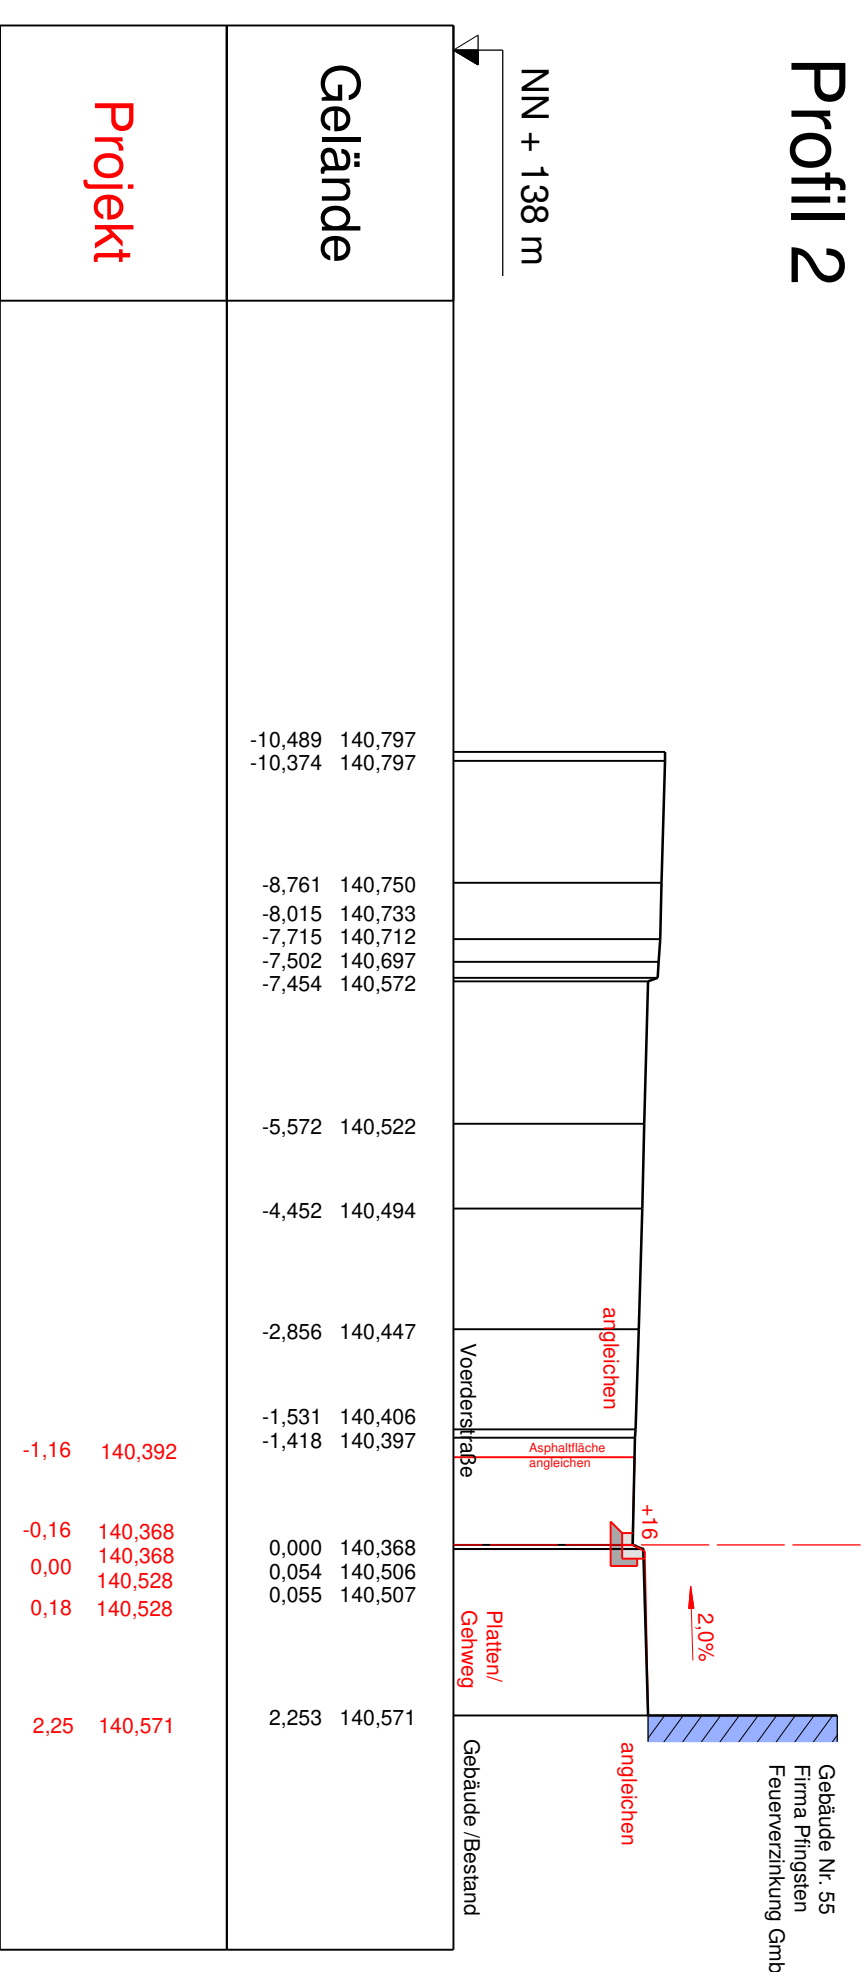


Station 0+001,000km - Profil 2

Profil 6

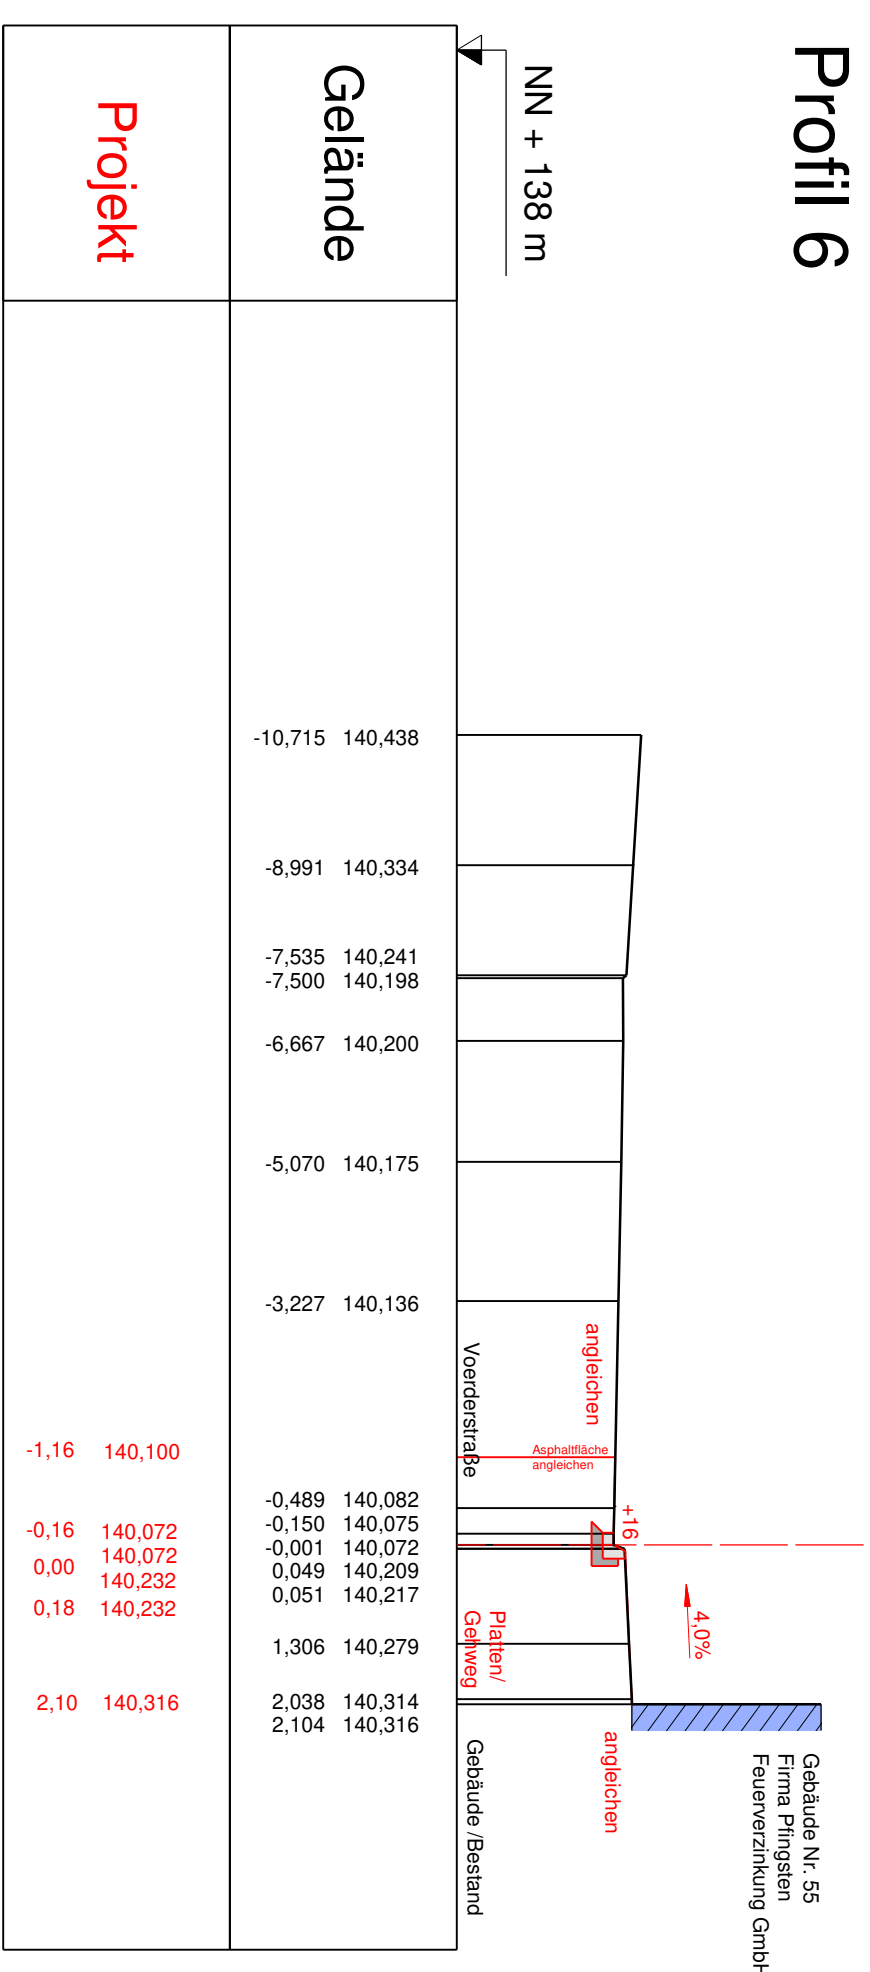


Station 0+019,000km - Profil 6

Profil

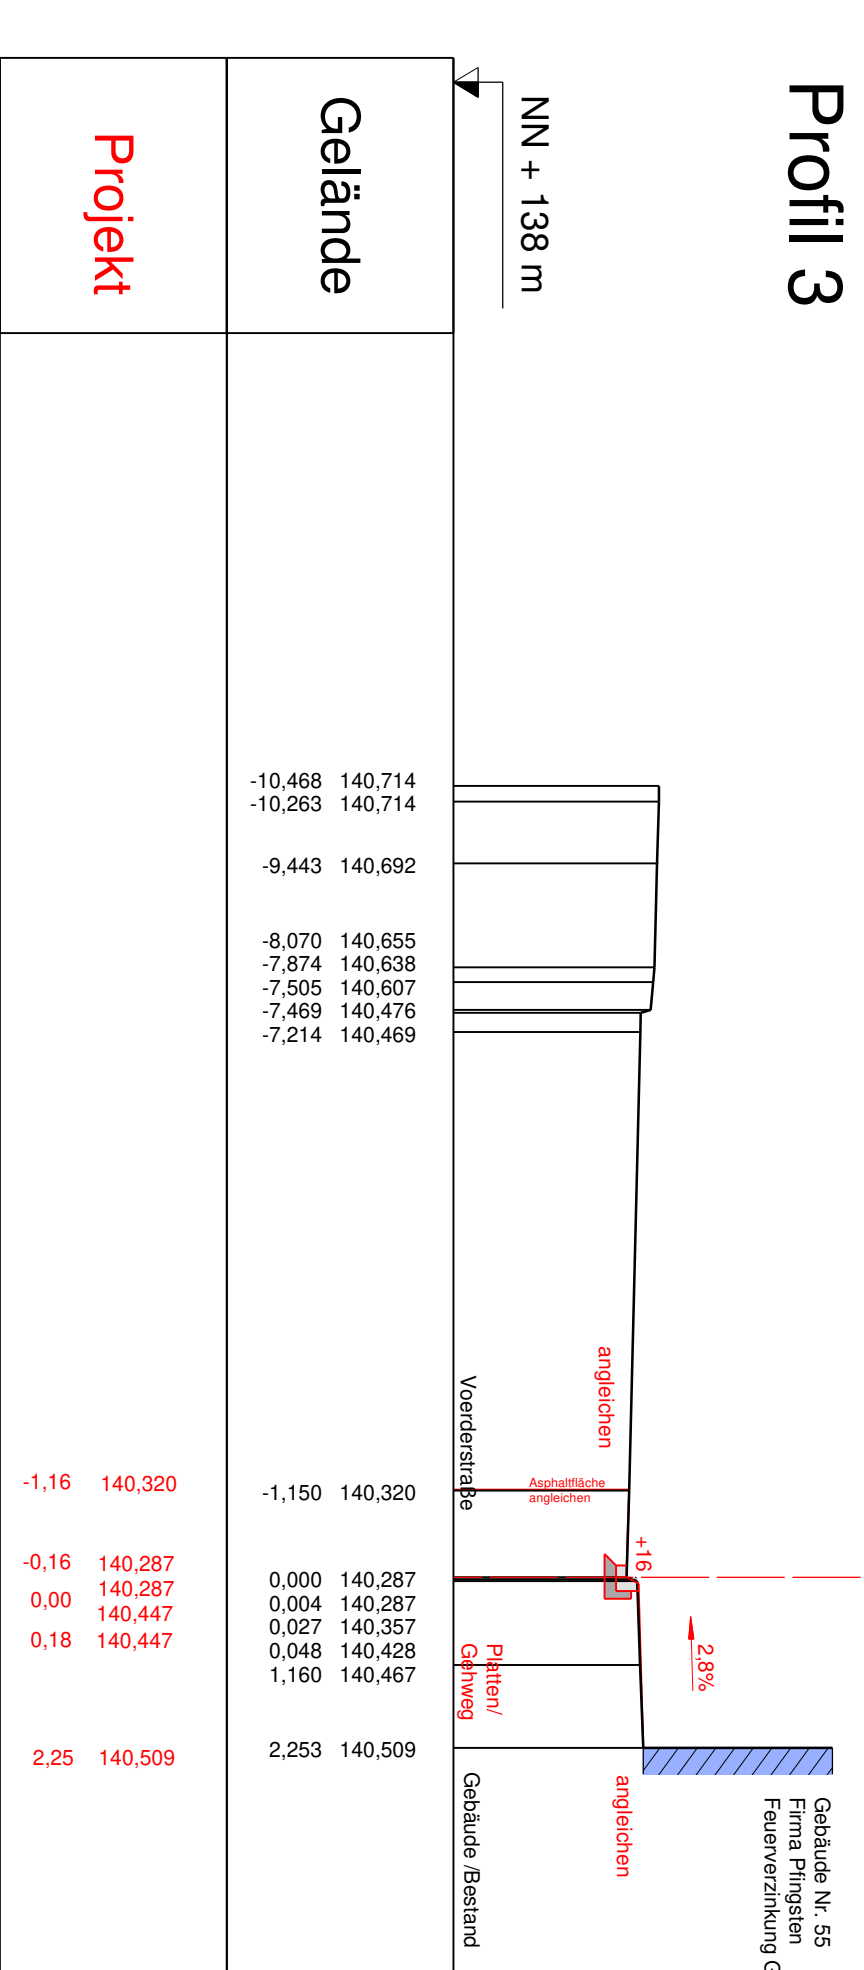


Station 0+005,500km - Profil

Profil

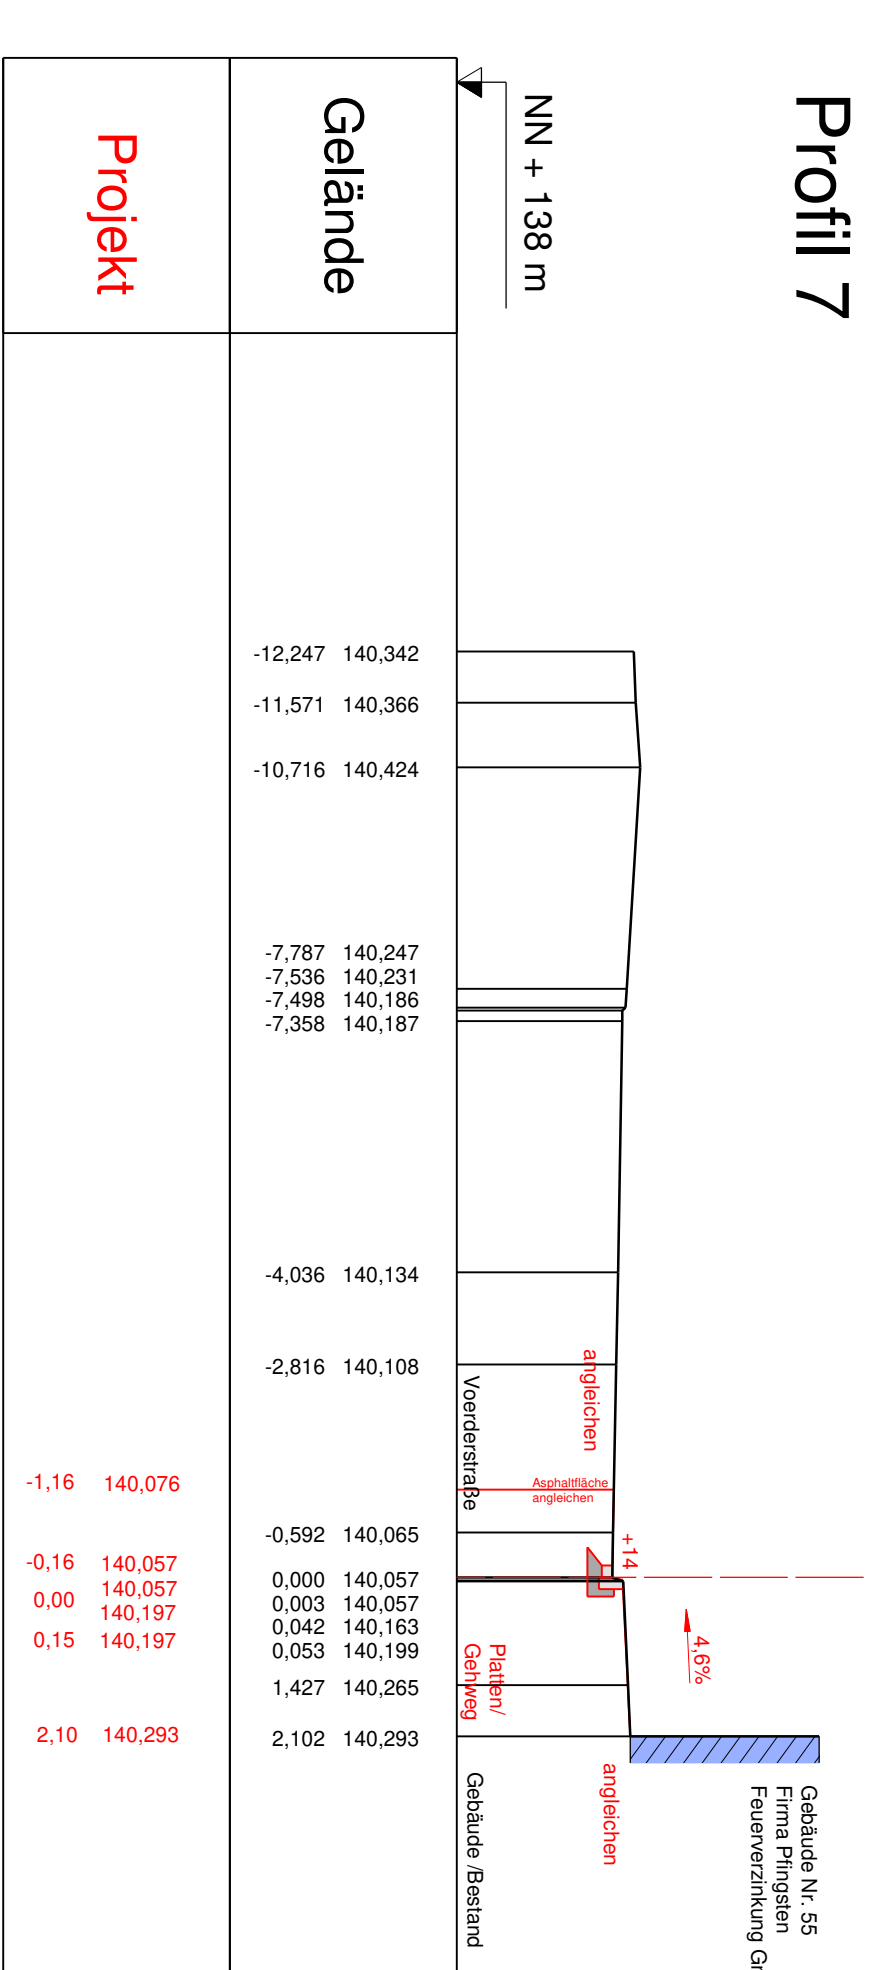

Station 0+020,000km - Profil 7 - Ausbaumaßnahmen

Profil

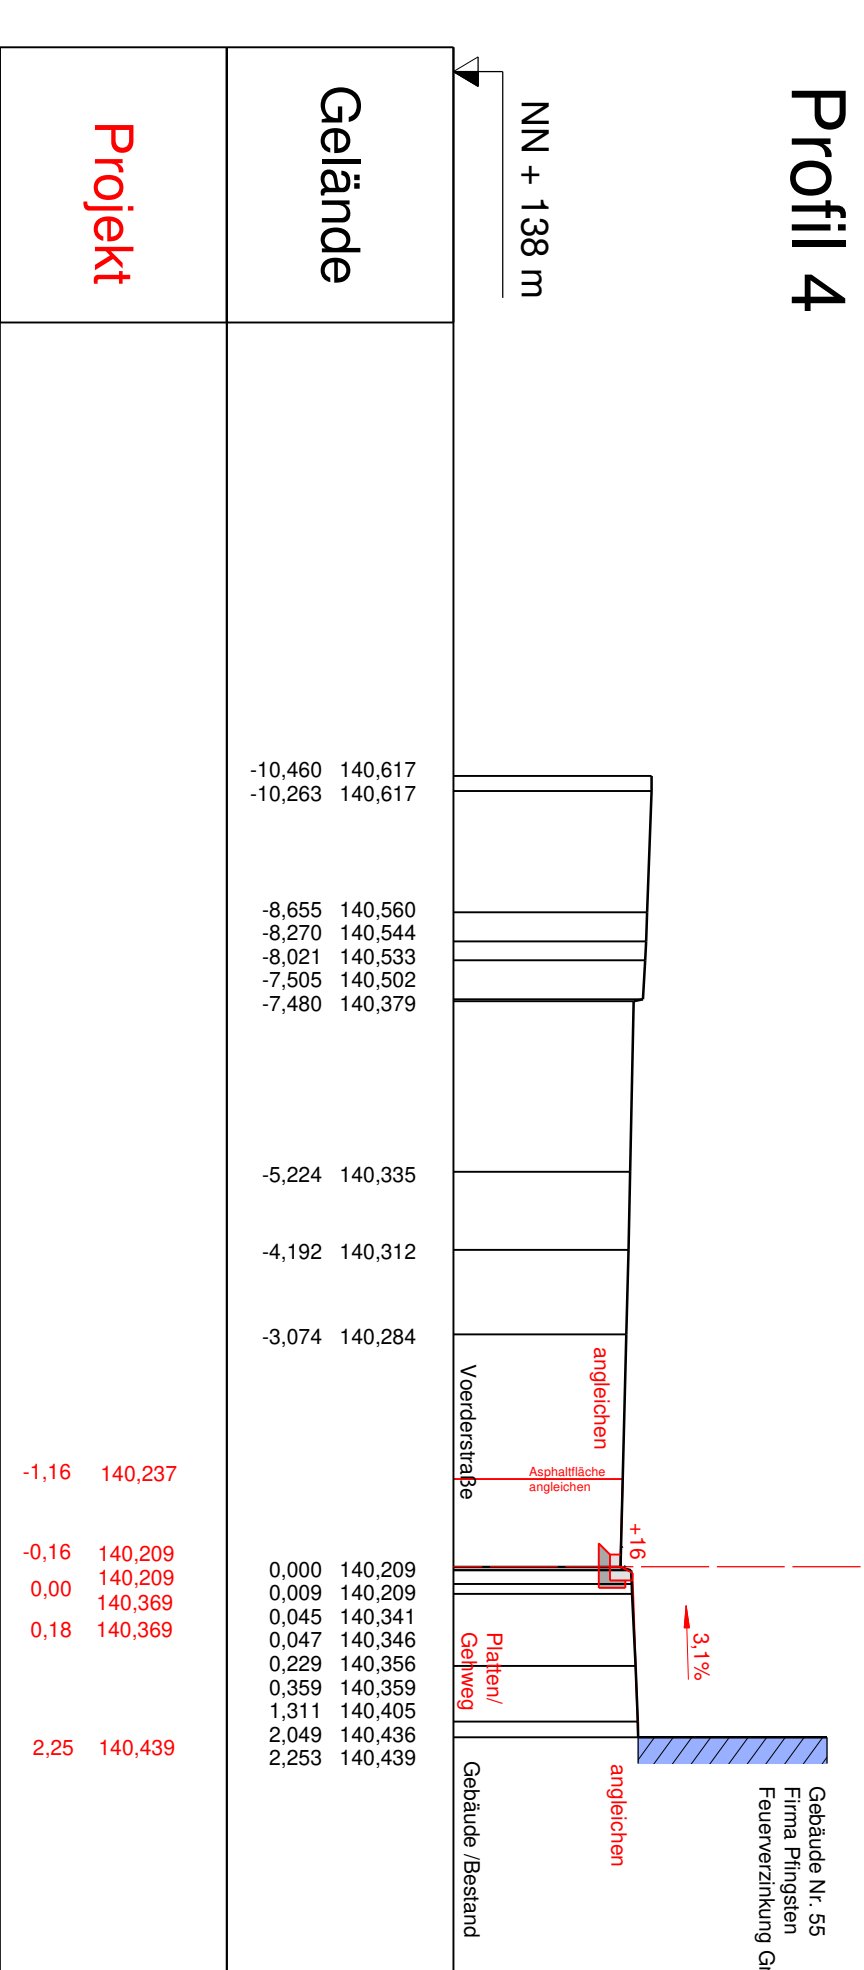

Station 0+010,000km - Profil