



Querprofile Westerbauer Bahnhof (stadtauswärts, Ri. Bauklon)


Profil 1

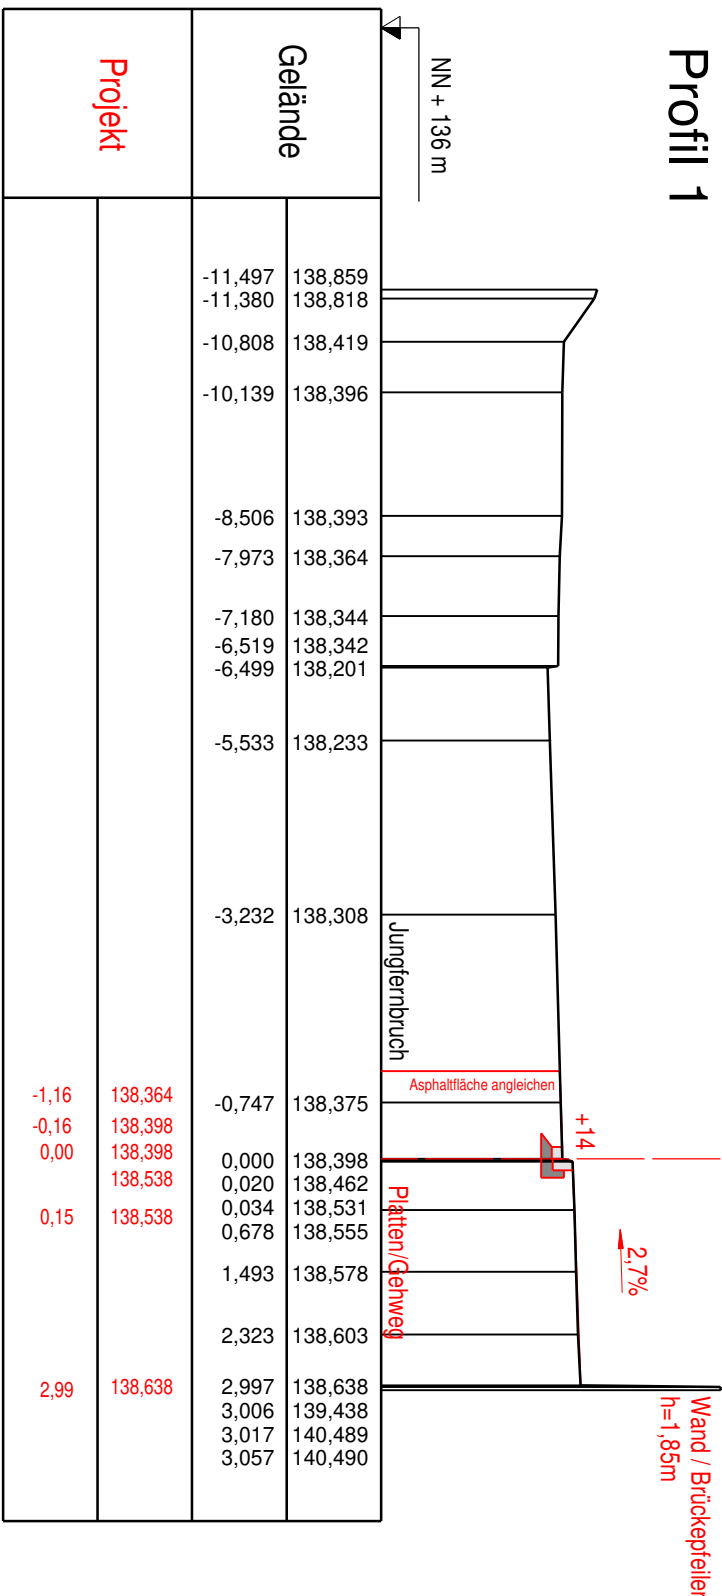


Profil 2

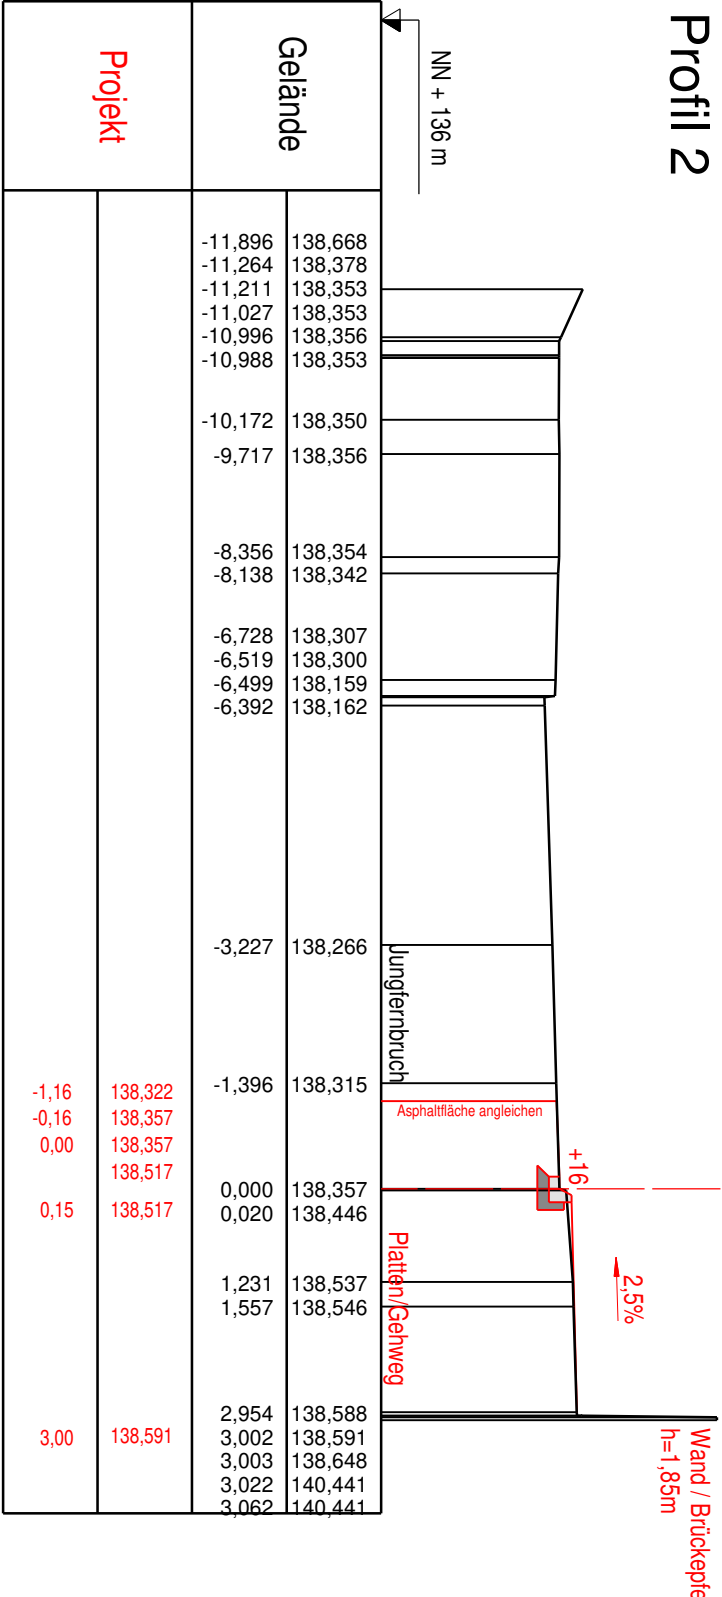


Profil 3

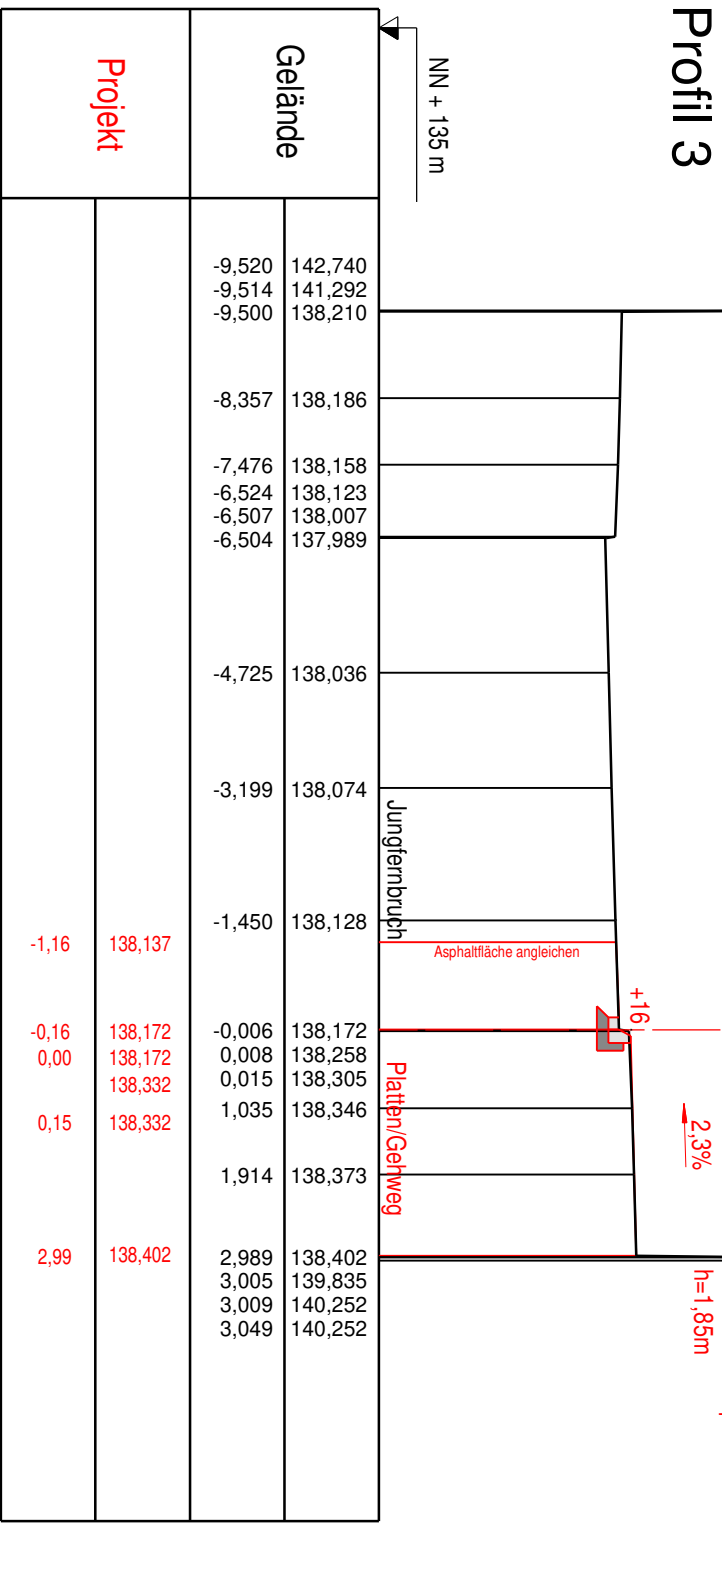


Profil 4

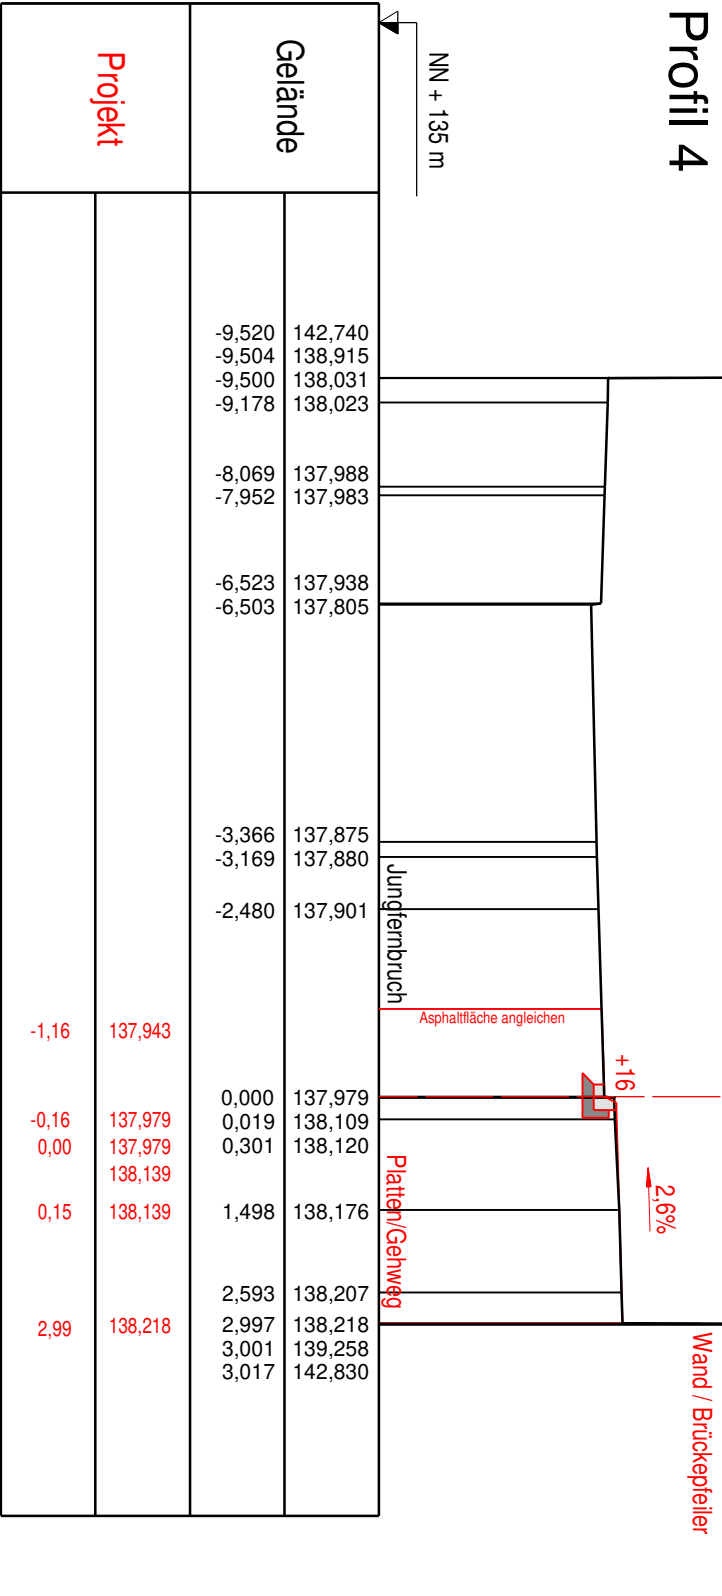


Profil 5

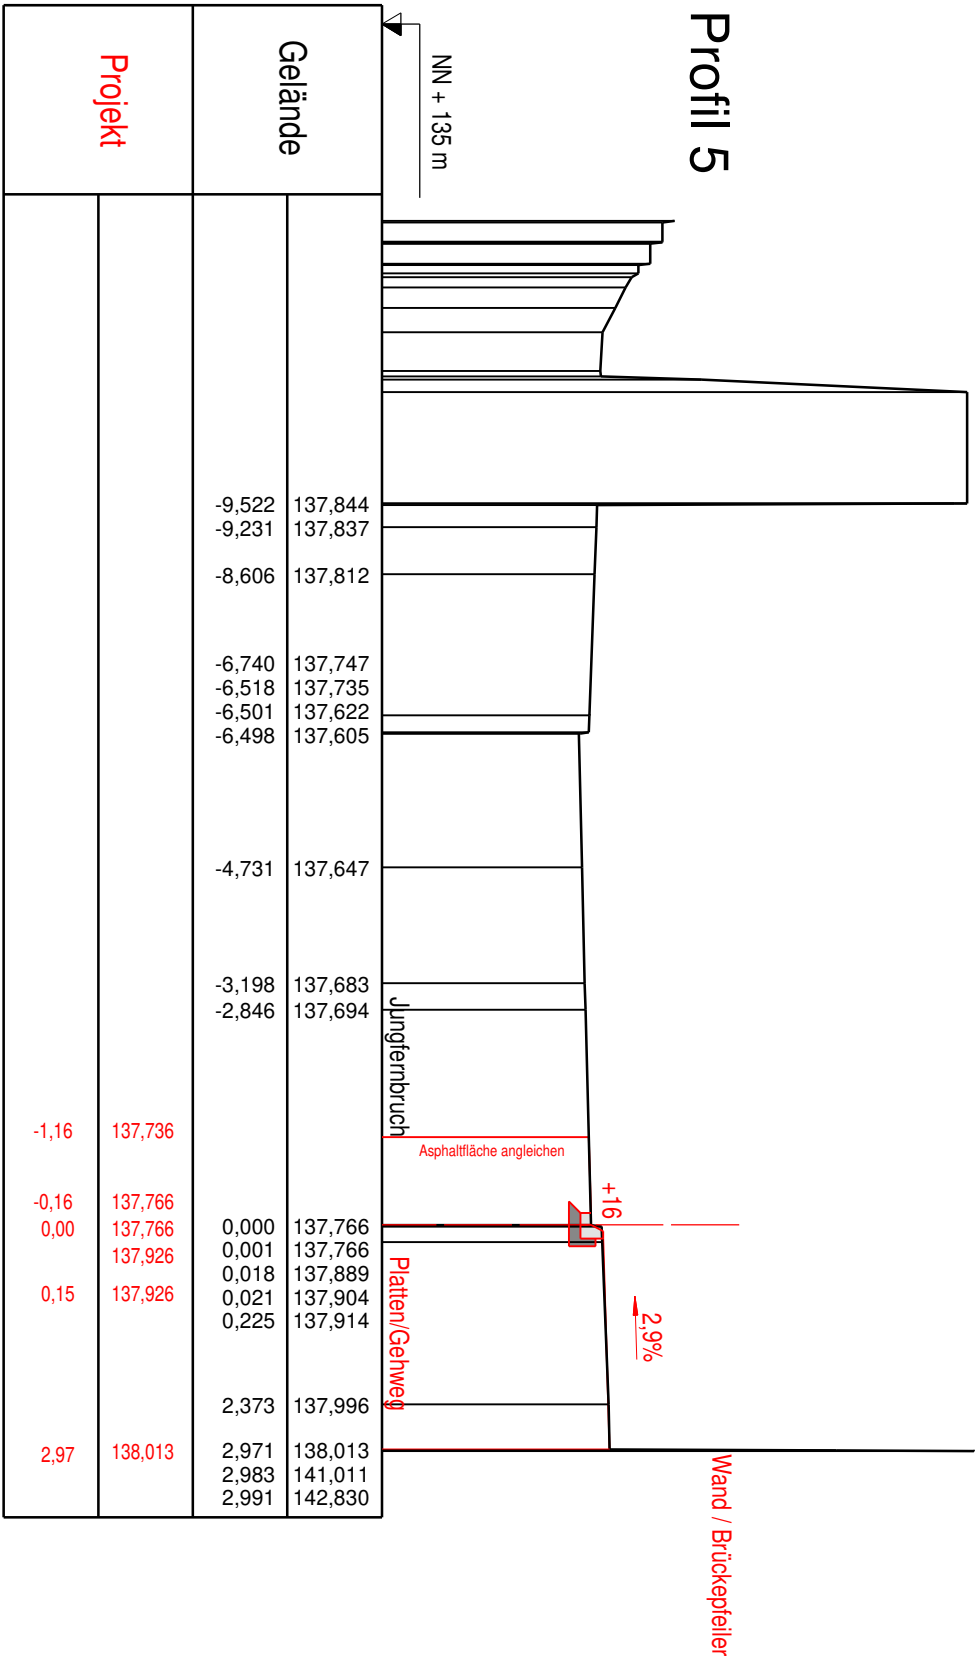

Profil 6

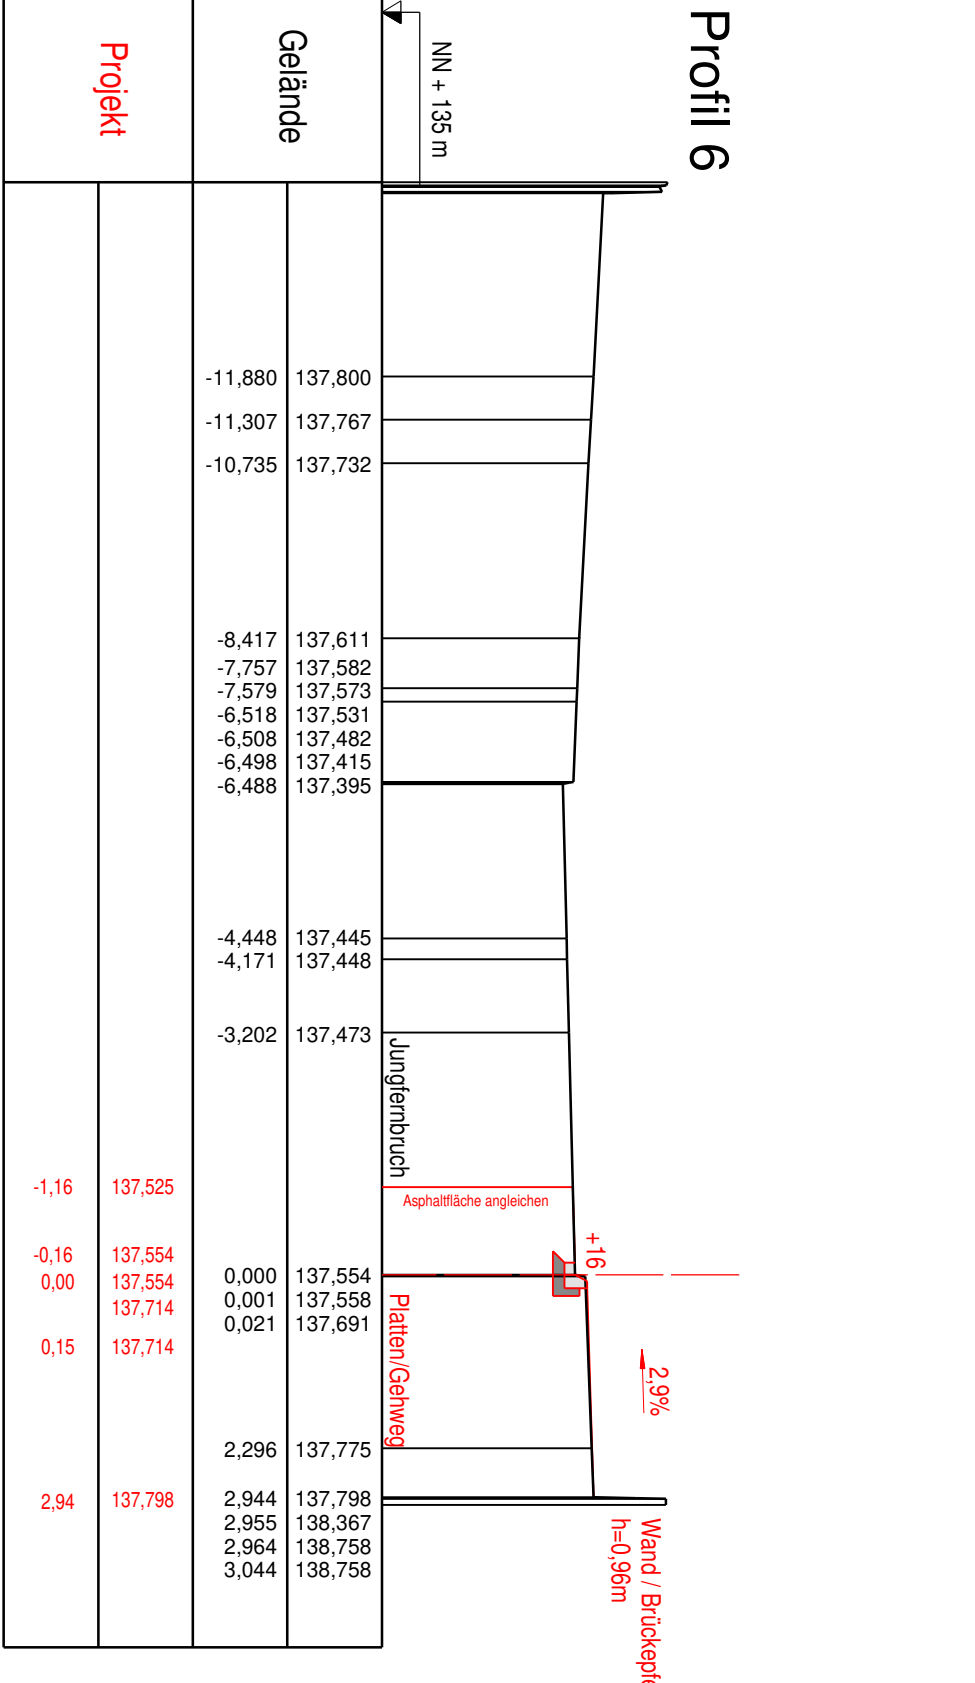

Profil 7

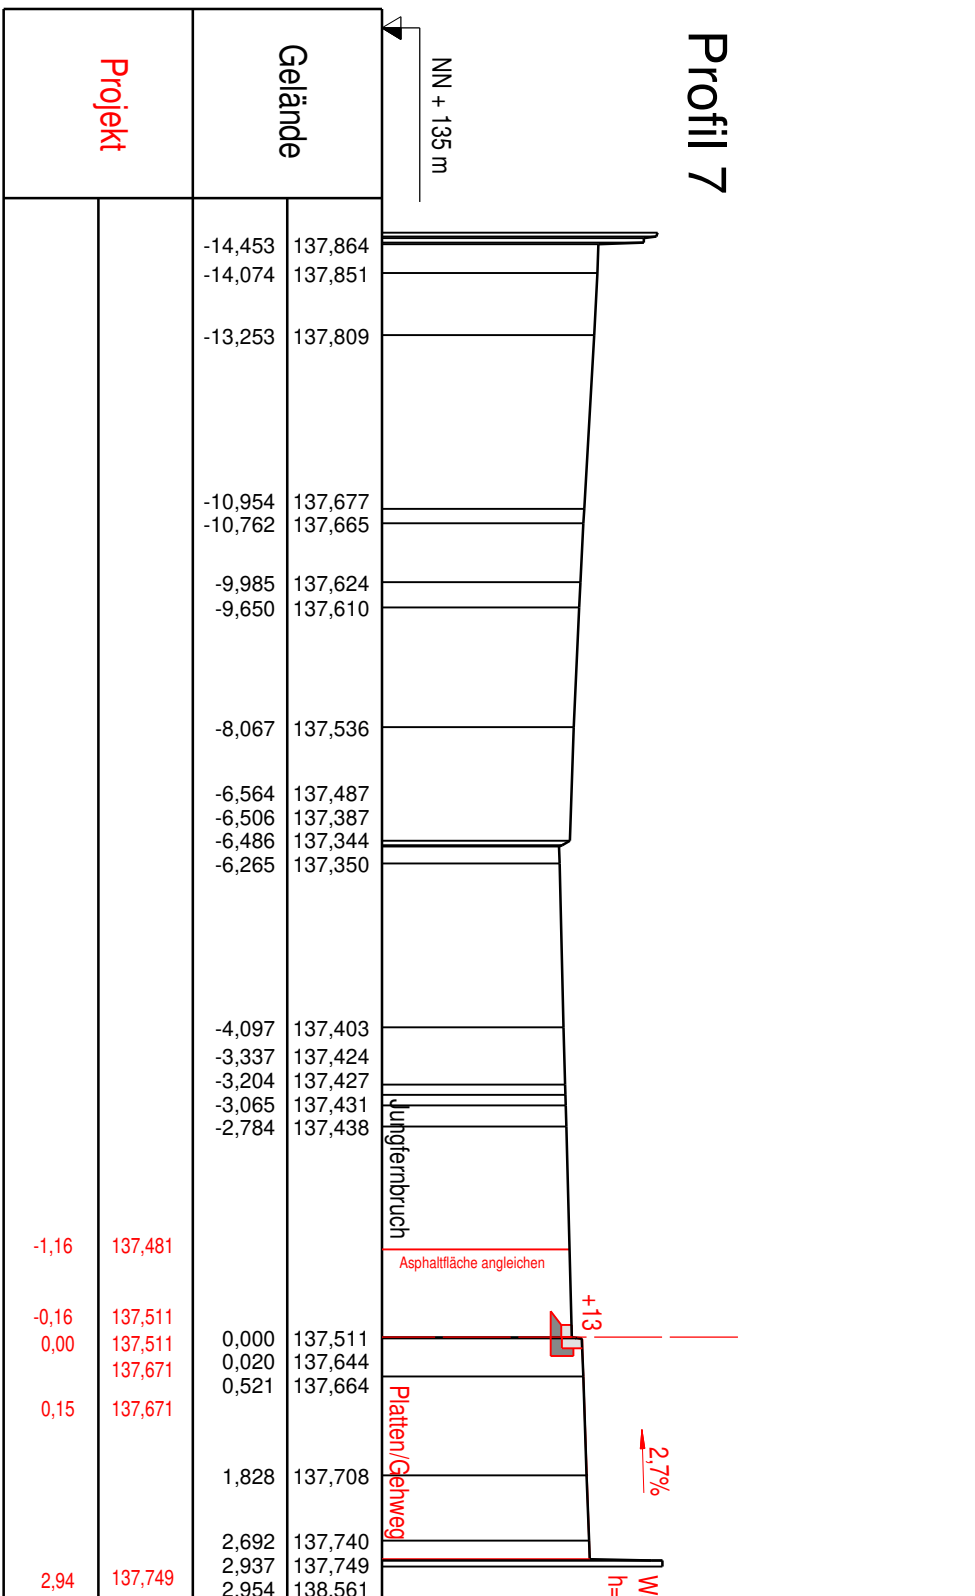

Stadt der Fernuniversität
Hagen

Freizeit- und Sportplatz, Planung und Bauwerk

Querprofil

Westerbauer Bf
FR. Bauklon

Profil Nr. 1

Station 0+000,000km

1 0+000,000km

2 0+001,000km

3 0+005,500km

4 0+010,000km

5 0+014,500km

6 0+019,000km

7 0+020,000km

beacht.: Schiene

geogr.: Plan Nr.: 4.0

M 1:100